




**A B & B Tree Planting - Street Tree Detail**  
Not To Scale SECTION / PLAN VIEW

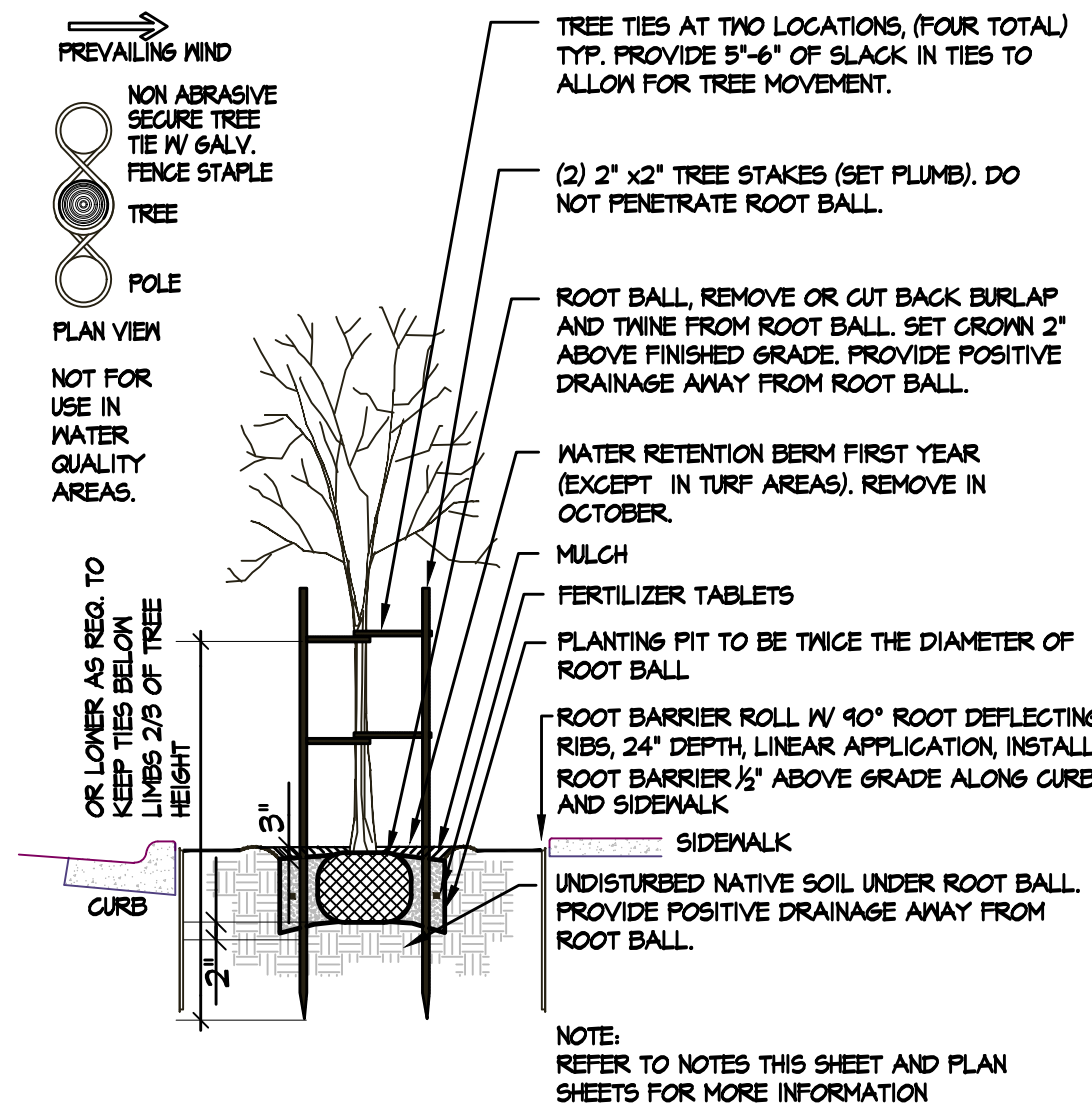


**B B & B Tree Planting Detail**  
Not To Scale SECTION / PLAN VIEW

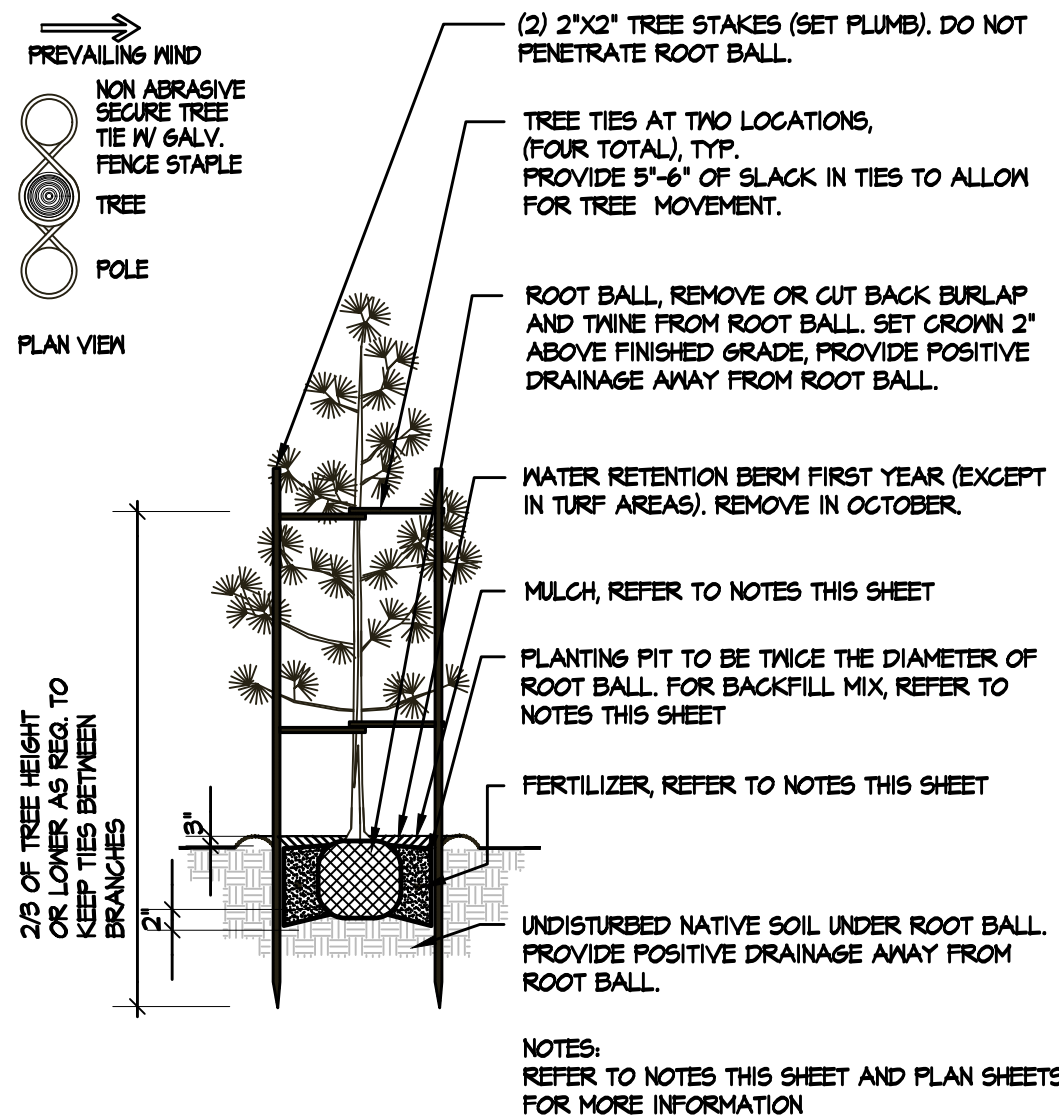

**C B & B Tree Planting Detail: Evergreen under 8' Height**  
Not To Scale SECTION / PLAN VIEW

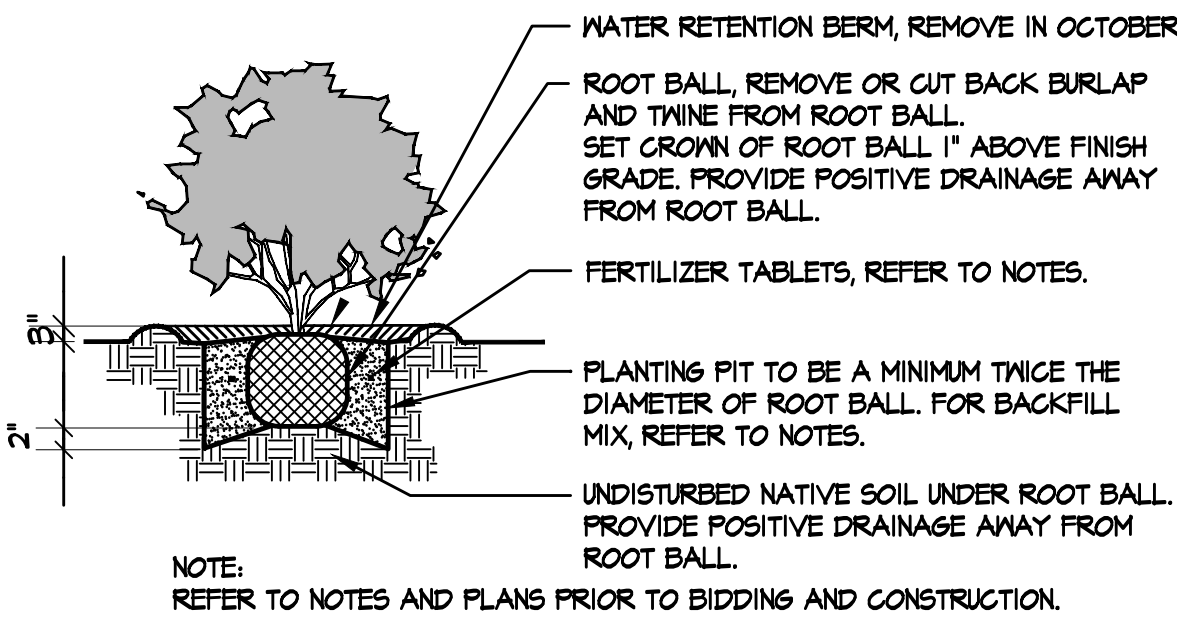

**D B & B Shrub Planting Detail**  
Not To Scale SECTION

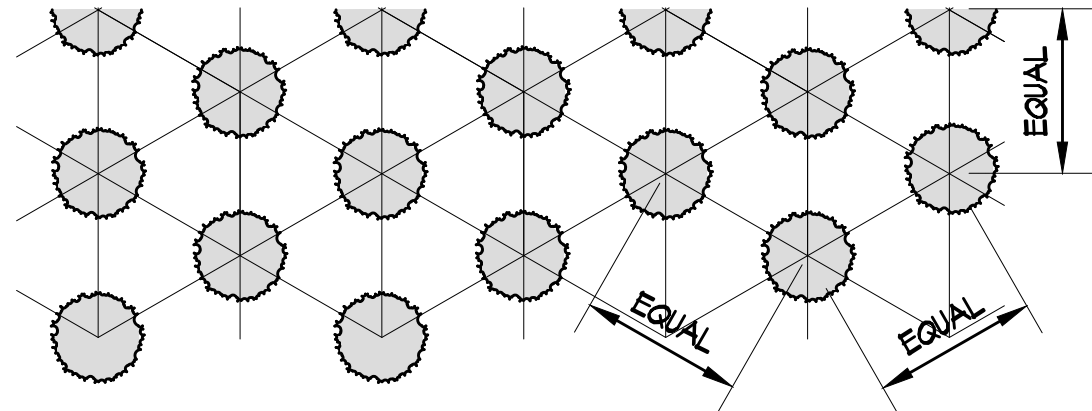

NOTES:  
ALL GROUND COVER SHALL BE PLANTED AT EQUAL TRIANGULAR SPACING AS SPECIFIED IN PLANTING LEGEND.  
GROUND COVER TO BE LOCATED ONE HALF OF SPECIFIED SPACING DISTANCE FROM ANY HARD SURFACE, UNLESS OTHERWISE SPECIFIED.

**E Ground Cover Planting Detail**  
Not To Scale PLAN VIEW

**PARADISE PARK SITE PLAN**

Parcel 209708-000  
La Center, Washington

DRAWN: VH	CHECKED: CB
SCALE: AS SHOWN	DATE: 07.24.24
JOB #:	24-1045
ISSUED FOR: FLR	
REVISIONS:	
△	
△	
△	
△	
△	
△	
SHEET NAME:	<b>PRELIMINARY LANDSCAPE DETAILS</b>

SHEET #:

**L2**

SHEET 3

OF 3