


**OWNER/APPLICANT/CONTACT**  
 LINDA FUDGE/MELODY COWAN ETAL TRUSTEES  
 C/O GRIFFITH TRUST  
 CONTACT: LINDA FUDGE  
 PO BOX 180  
 LACENTER WA, 98629

CURVE TABLE				
CURVE	RADIUS	DELTA	LENGTH	CHORD
C1	2161.83'	15°06'27"	570.02'	N80°56'52"W 568.37'
C2	2211.83'	2°42'27"	104.52'	N72°02'25"W 104.51'
C3	1225.92'	3°15'54"	69.86'	N72°19'08"W 69.85'
C4	1205.92'	17°25'51"	366.87'	N82°40'01"W 365.46'

- NOTES:**
- BOUNDARIES SHOWN ARE BASED ON RECORDED SURVEYS AND DEEDS. BUILDING LOCATIONS ARE BASED ON CLARK COUNTY GIS. NO FIELD WORK WAS DONE AS A PART OF THIS SURVEY.
  - THIS IS NOT A BOUNDARY SURVEY TO BE RECORDED WITH THE COUNTY. BOUNDARIES MAY BE PRELIMINARY AND SHOULD BE CONFIRMED WITH THE STAMPING SURVEYOR PRIOR TO RELYING ON FOR DETAILED DESIGN OR CONSTRUCTION.

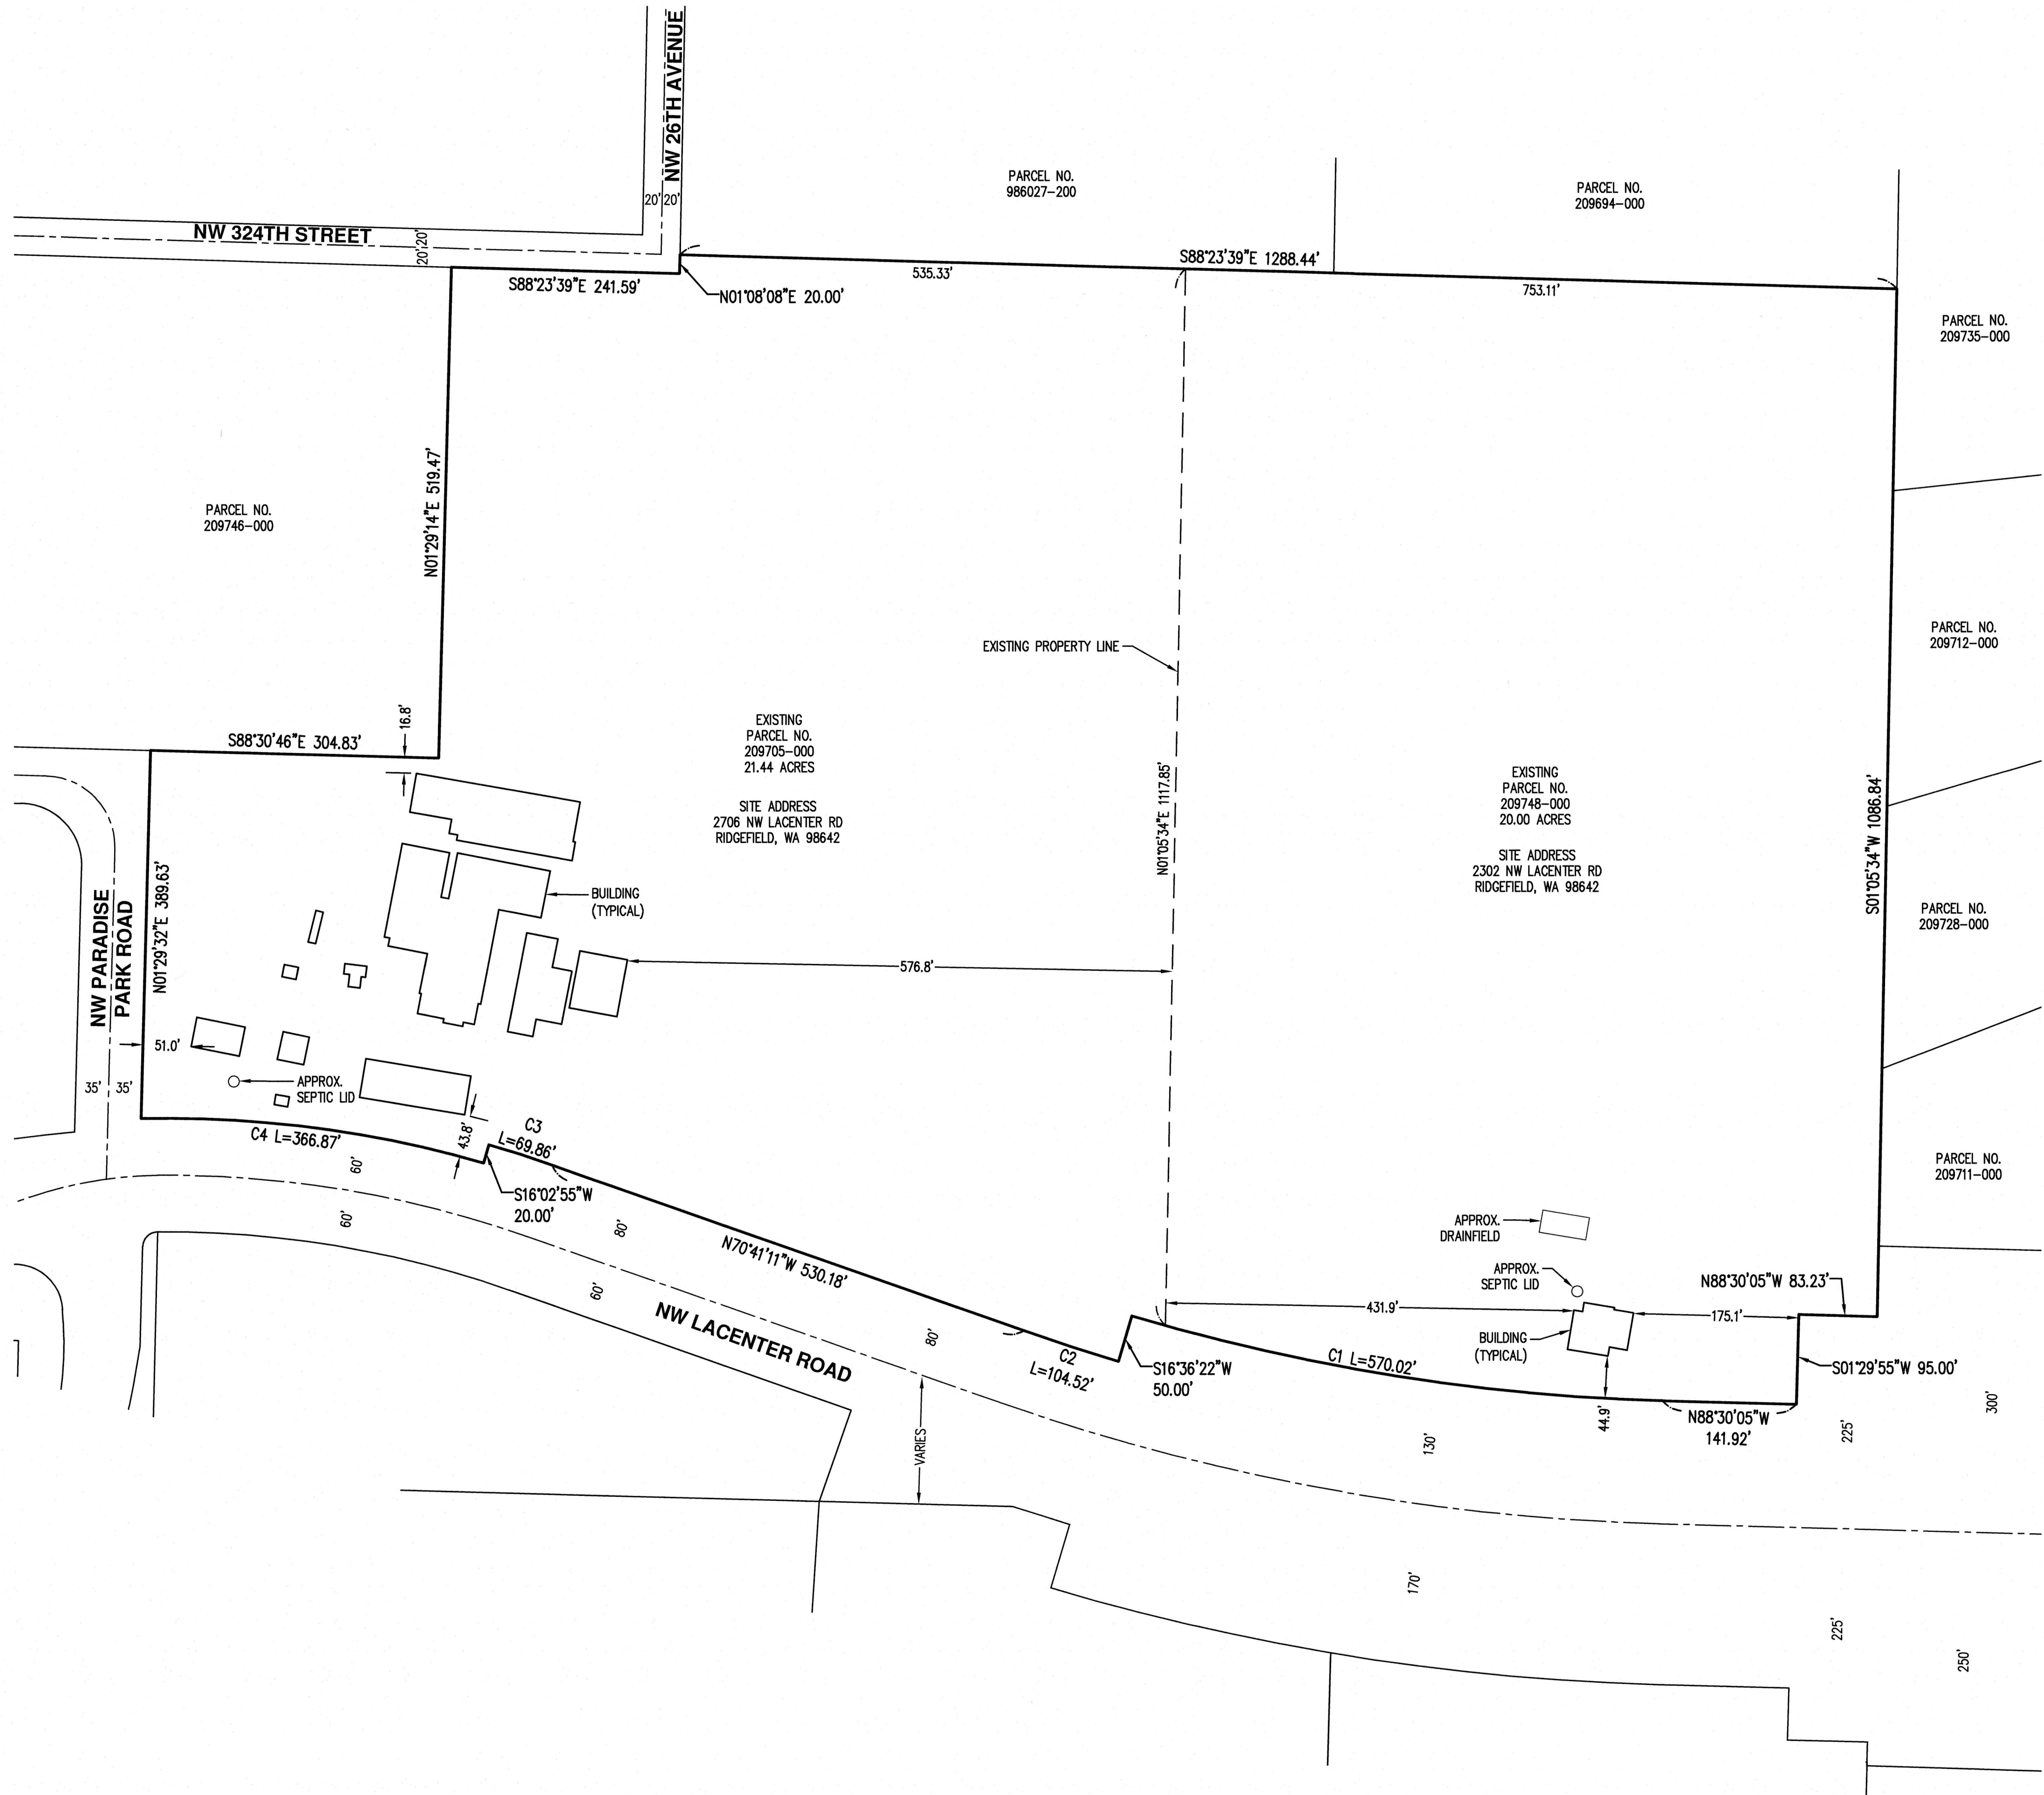


AKS DRAWING FILE: 8825 SITE PLANNING | LAYOUT: EXISTING

**AKS**  
 AKS ENGINEERING & FORESTRY, LLC  
 9600 NE 26TH AVE, STE 2320  
 LACENTER, WA 98629  
 360.892.6100  
 WWW.AKS-ENG.COM

**COWAN-FUDGE  
 BOUNDARY LINE ADJ.  
 LACENTER WASHINGTON**  
 PARCEL NO. 209748-000 AND 209705-000  
 SW 1/4 SECTION 4, T4N R1E


**EXISTING  
 SITE PLAN**

DESIGNED BY: CJC  
 DRAWN BY: CJC  
 MANAGED BY: JOH  
 CHECKED BY: JOH  
 DATE: 05/24/2021

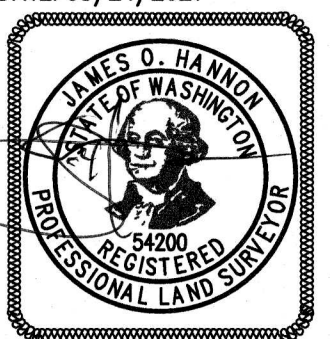

REVISIONS


JOB NUMBER  
**8825**  
 SHEET  
**1 OF 2**

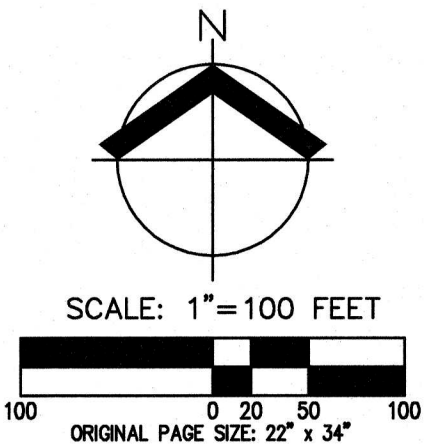

**OWNER/APPLICANT/CONTACT**  
 LINDA FUDGE/MELODY COWAN ETAL TRUSTEES  
 C/O GRIFFITH TRUST  
 CONTACT: LINDA FUDGE  
 PO BOX 180  
 LACENTER WA, 98629

CURVE TABLE				
CURVE	RADIUS	DELTA	LENGTH	CHORD
C1	2161.83'	15°06'27"	570.02'	N80°56'52"W 568.37'
C2	2211.83'	2°42'27"	104.52'	N72°02'25"W 104.51'
C3	1225.92'	3°15'54"	69.86'	N72°19'08"W 69.85'
C4	1205.92'	17°25'51"	366.87'	N82°40'01"W 365.46'

- NOTES:**
- BOUNDARIES SHOWN ARE BASED ON RECORDED SURVEYS AND DEEDS. BUILDING LOCATIONS ARE BASED ON CLARK COUNTY GIS. NO FIELD WORK WAS DONE AS A PART OF THIS SURVEY.
  - THIS IS NOT A BOUNDARY SURVEY TO BE RECORDED WITH THE COUNTY. BOUNDARIES MAY BE PRELIMINARY AND SHOULD BE CONFIRMED WITH THE STAMPING SURVEYOR PRIOR TO RELYING ON FOR DETAILED DESIGN OR CONSTRUCTION.

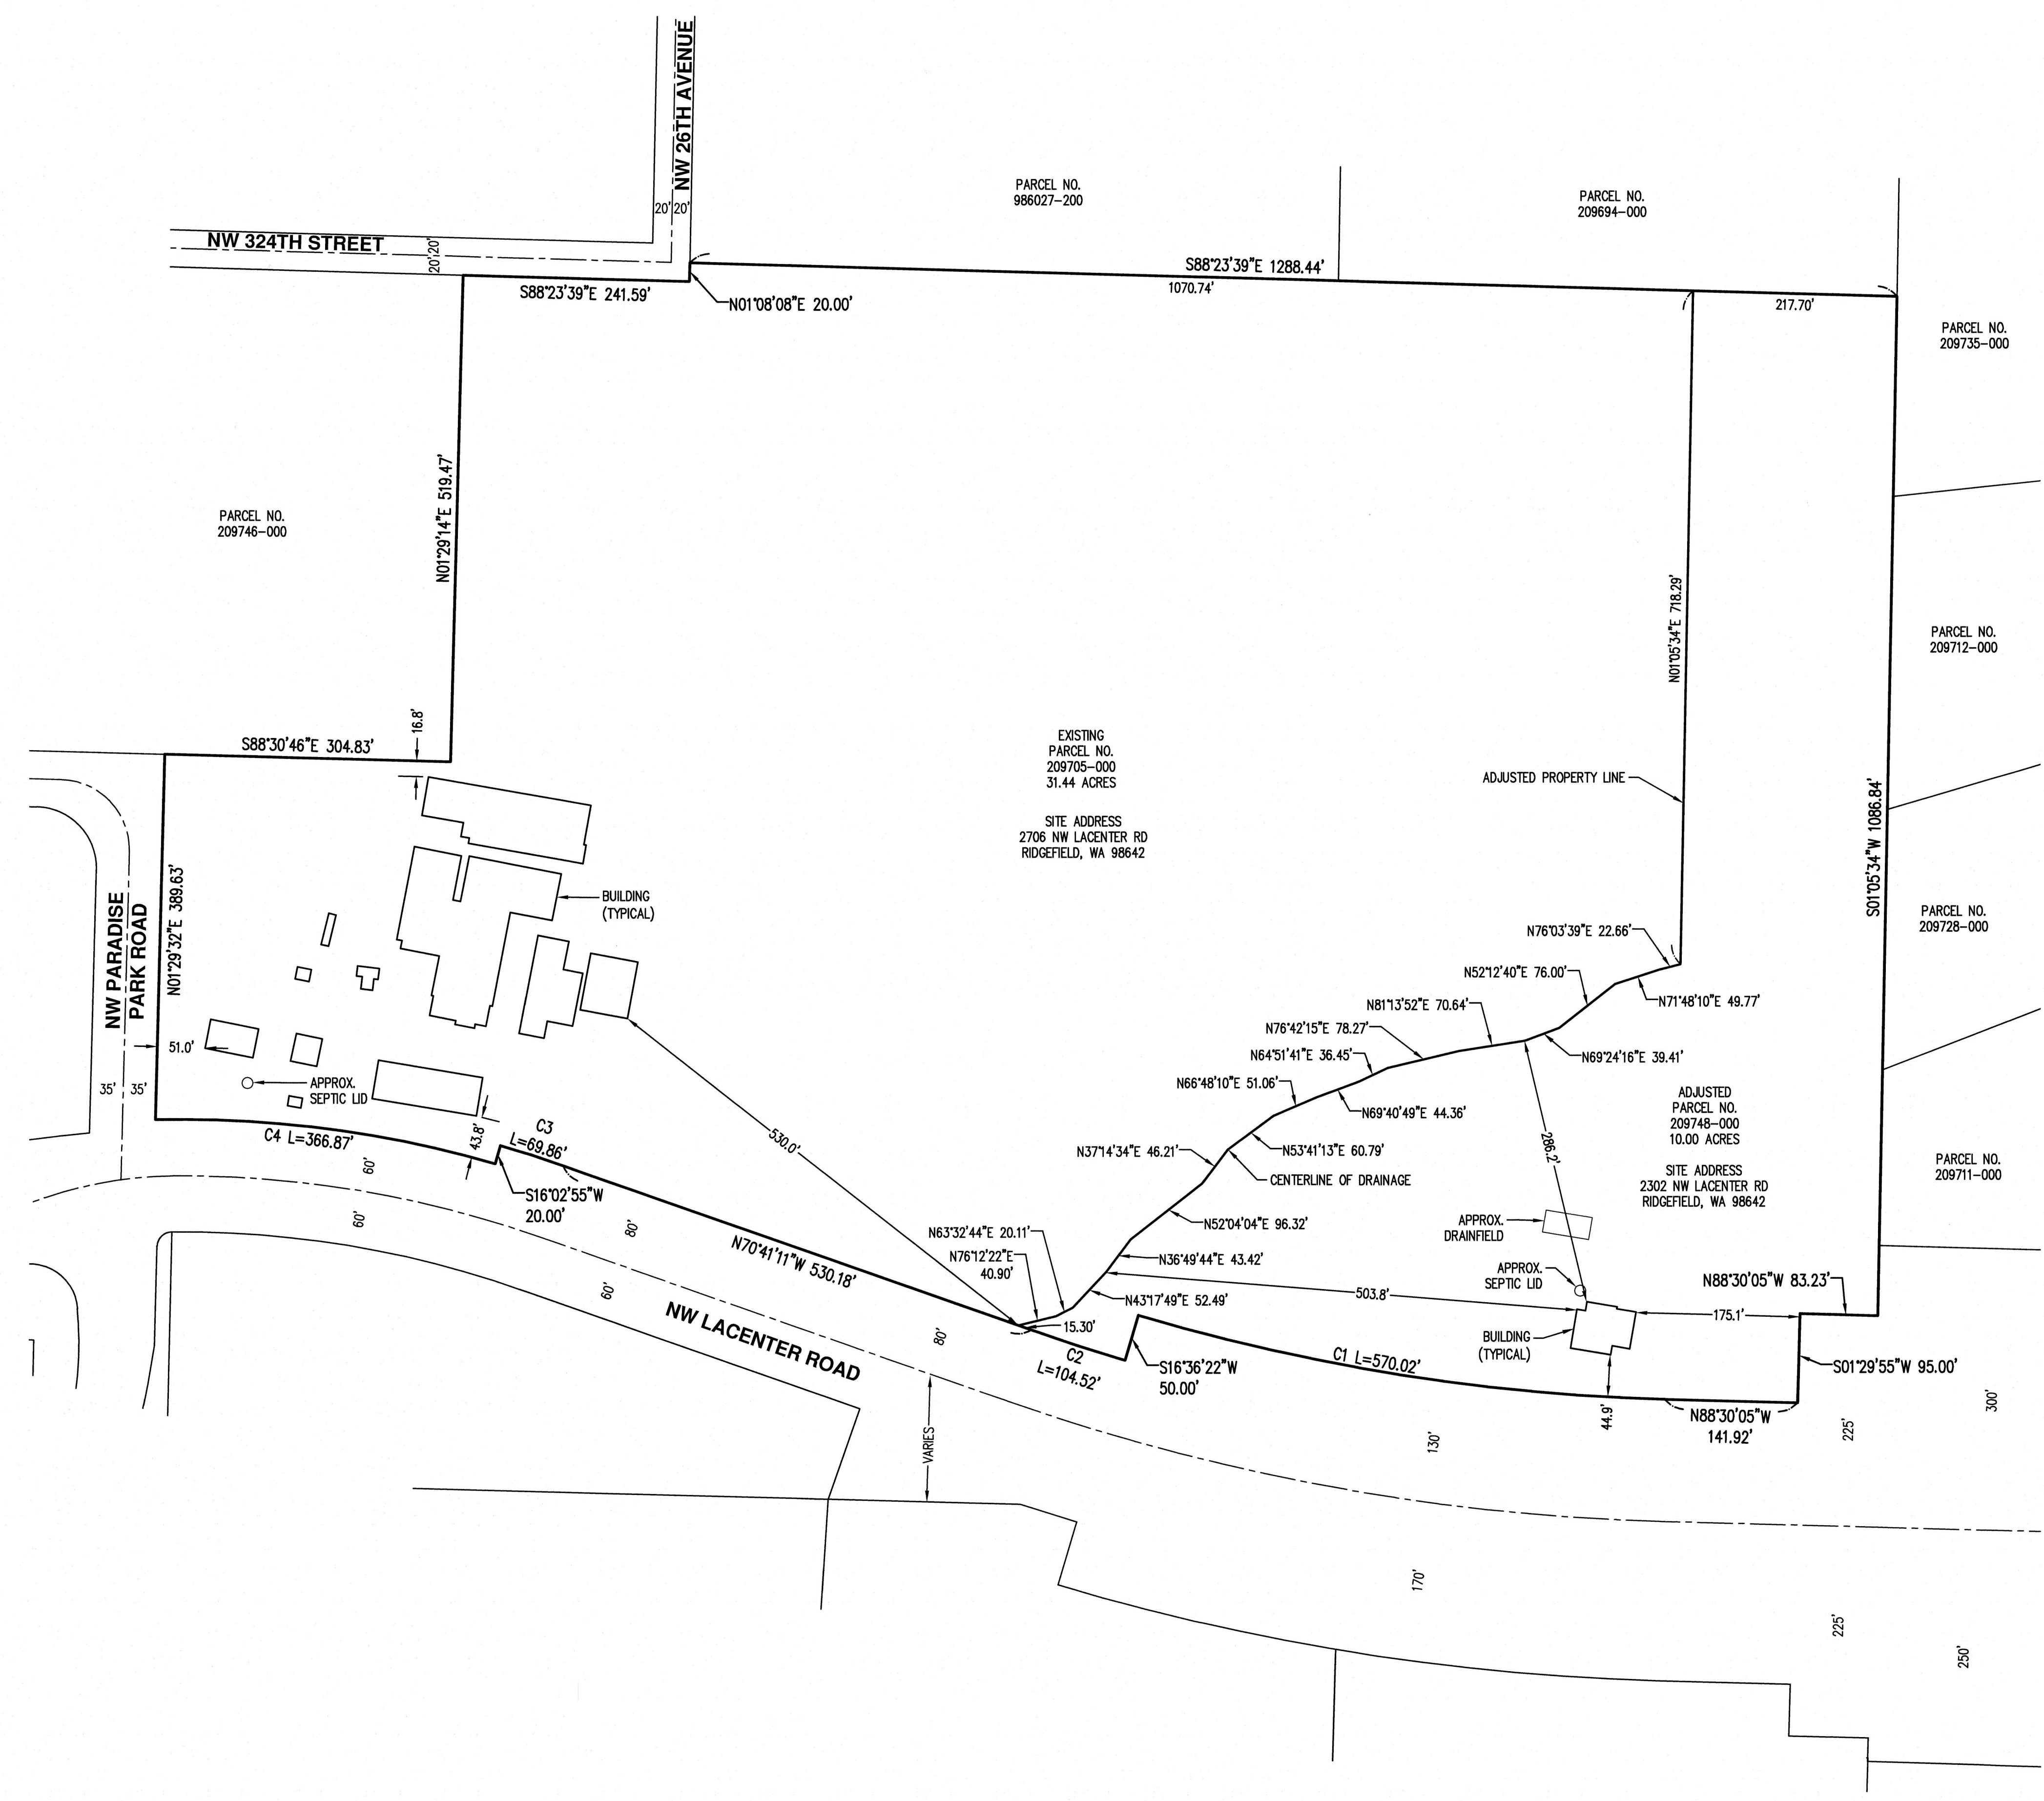

AKS DRAWING FILE: 8825 SITE PLANNING | LAYOUT - ADJUSTED