


Front Elevation



Right Elevation



Back Elevation

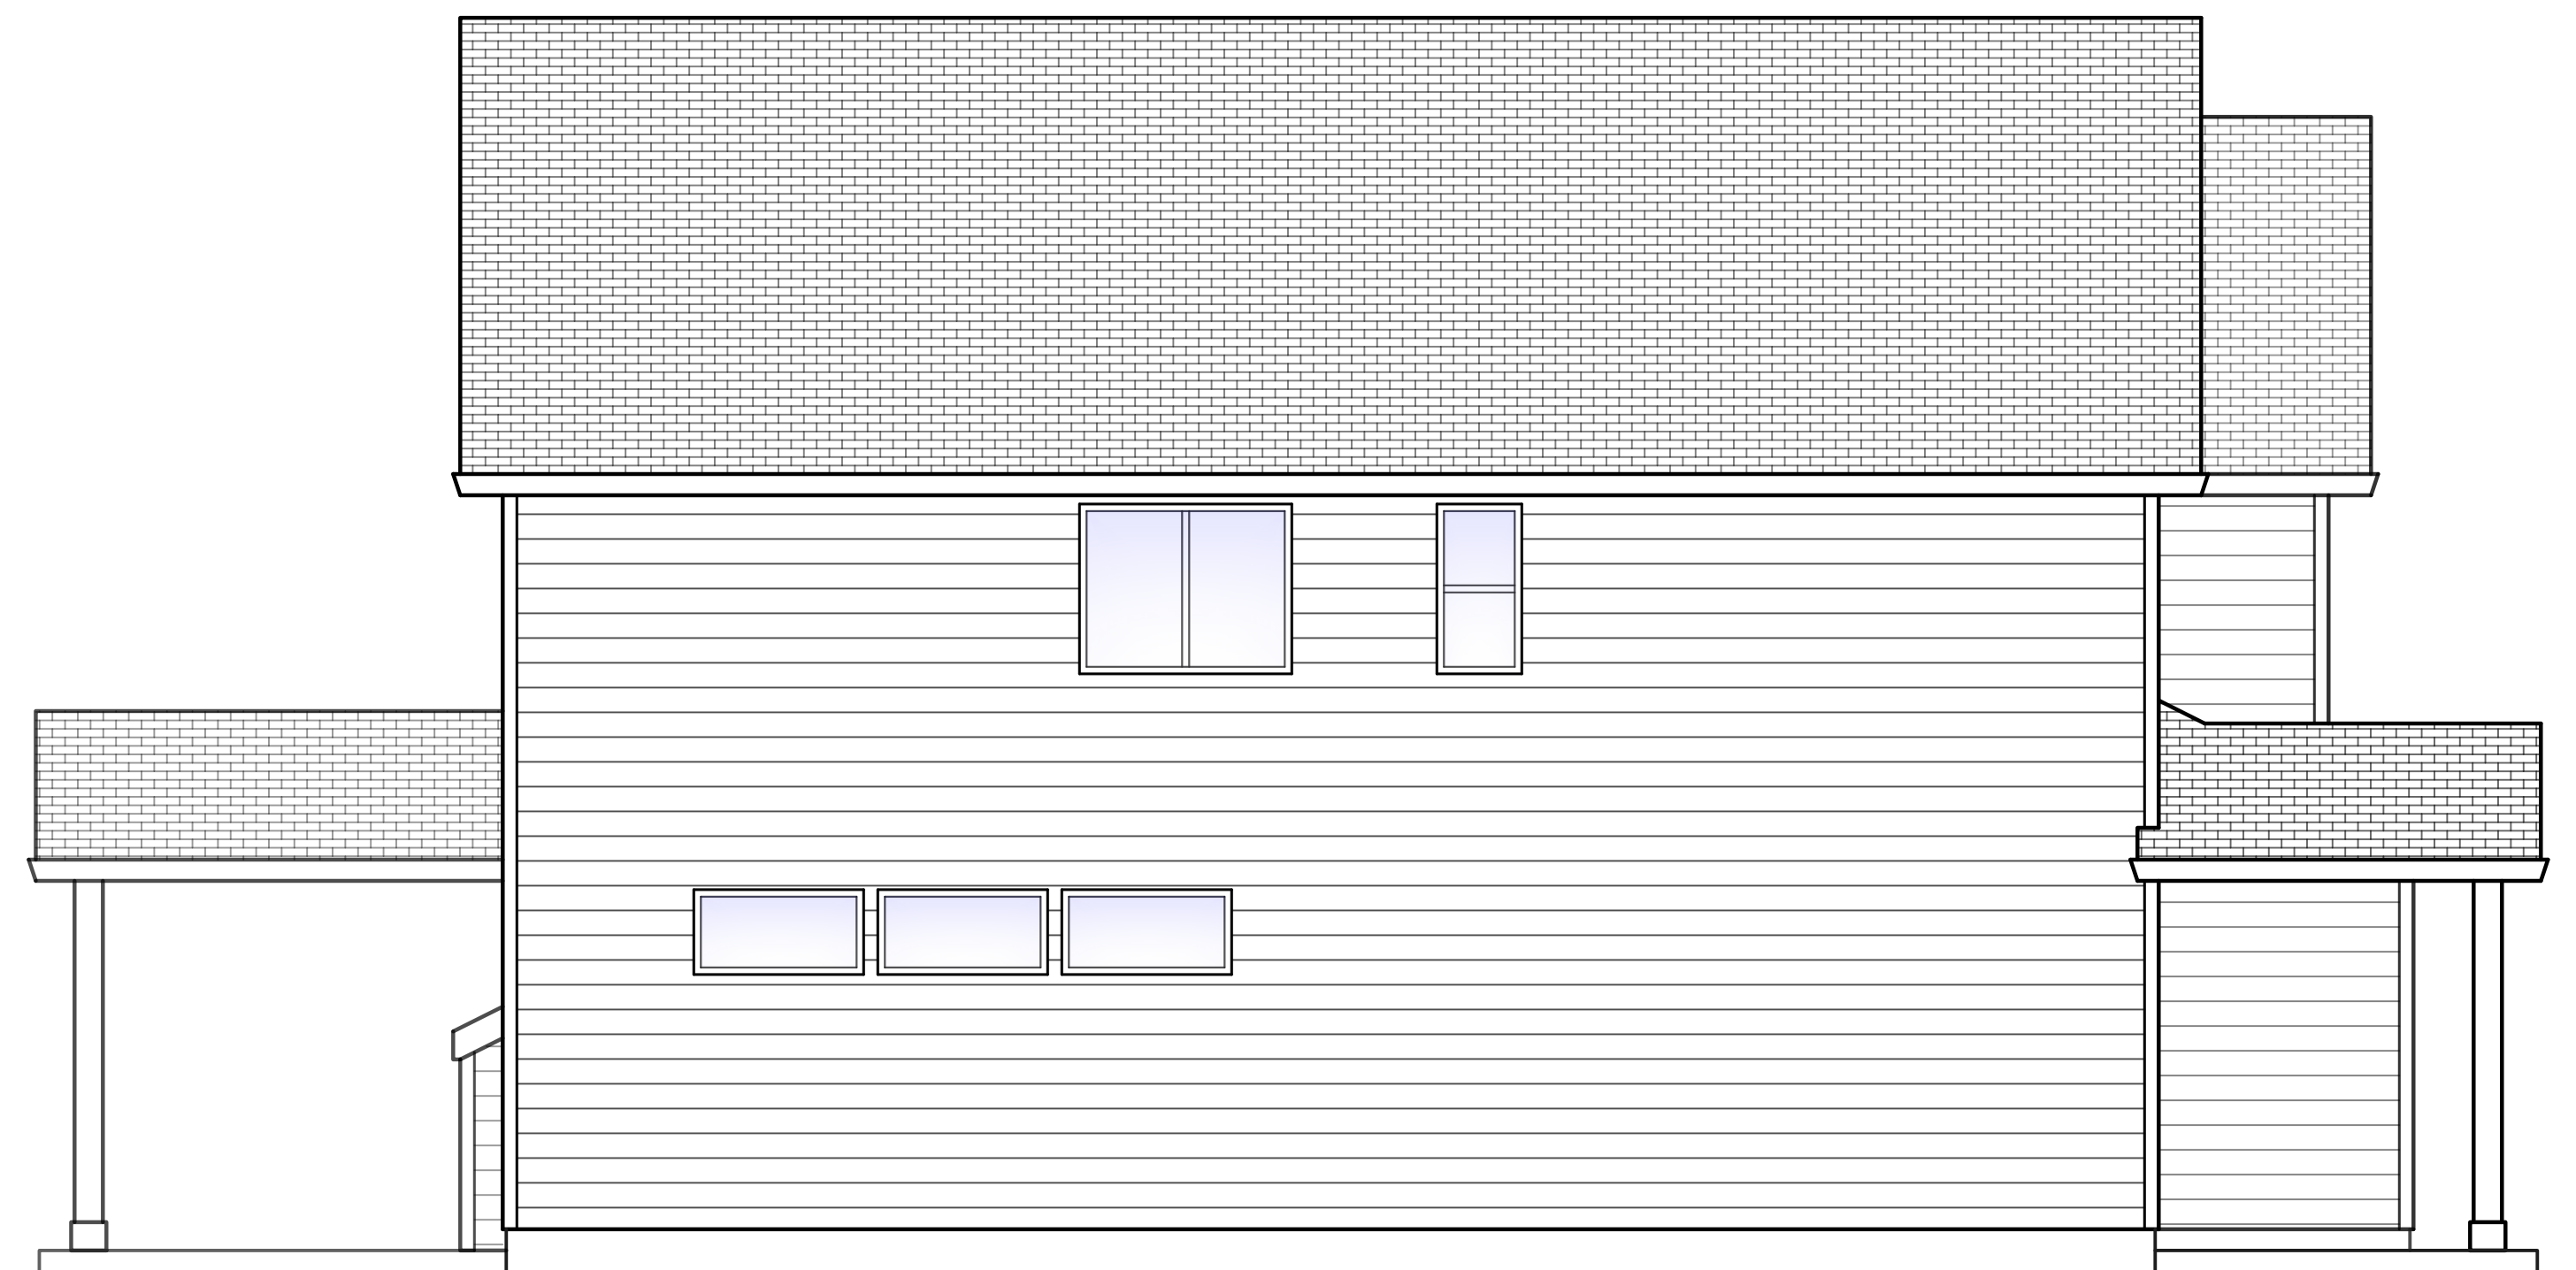

Left Elevation

Plan Name	Aspen ADU
Date	8/28/2024
Location	Lockwood Meadows Lot 24 La Center, WA

Elevations	Scale: 1/4" = 1'
	Total: 2,732 SqFt // ADU: 781 SqFt (40%)

This plan is property of:



© 2024 Cedar Ridge Homes  
 (P) 503-666-4240  
 (F) 503-666-2408  
 www.cedarridgehomes.us

Designed by:  
 TYSON GREY  
 tyson@cedarridgehomes.us