


Front Elevation



Right Elevation



Back Elevation

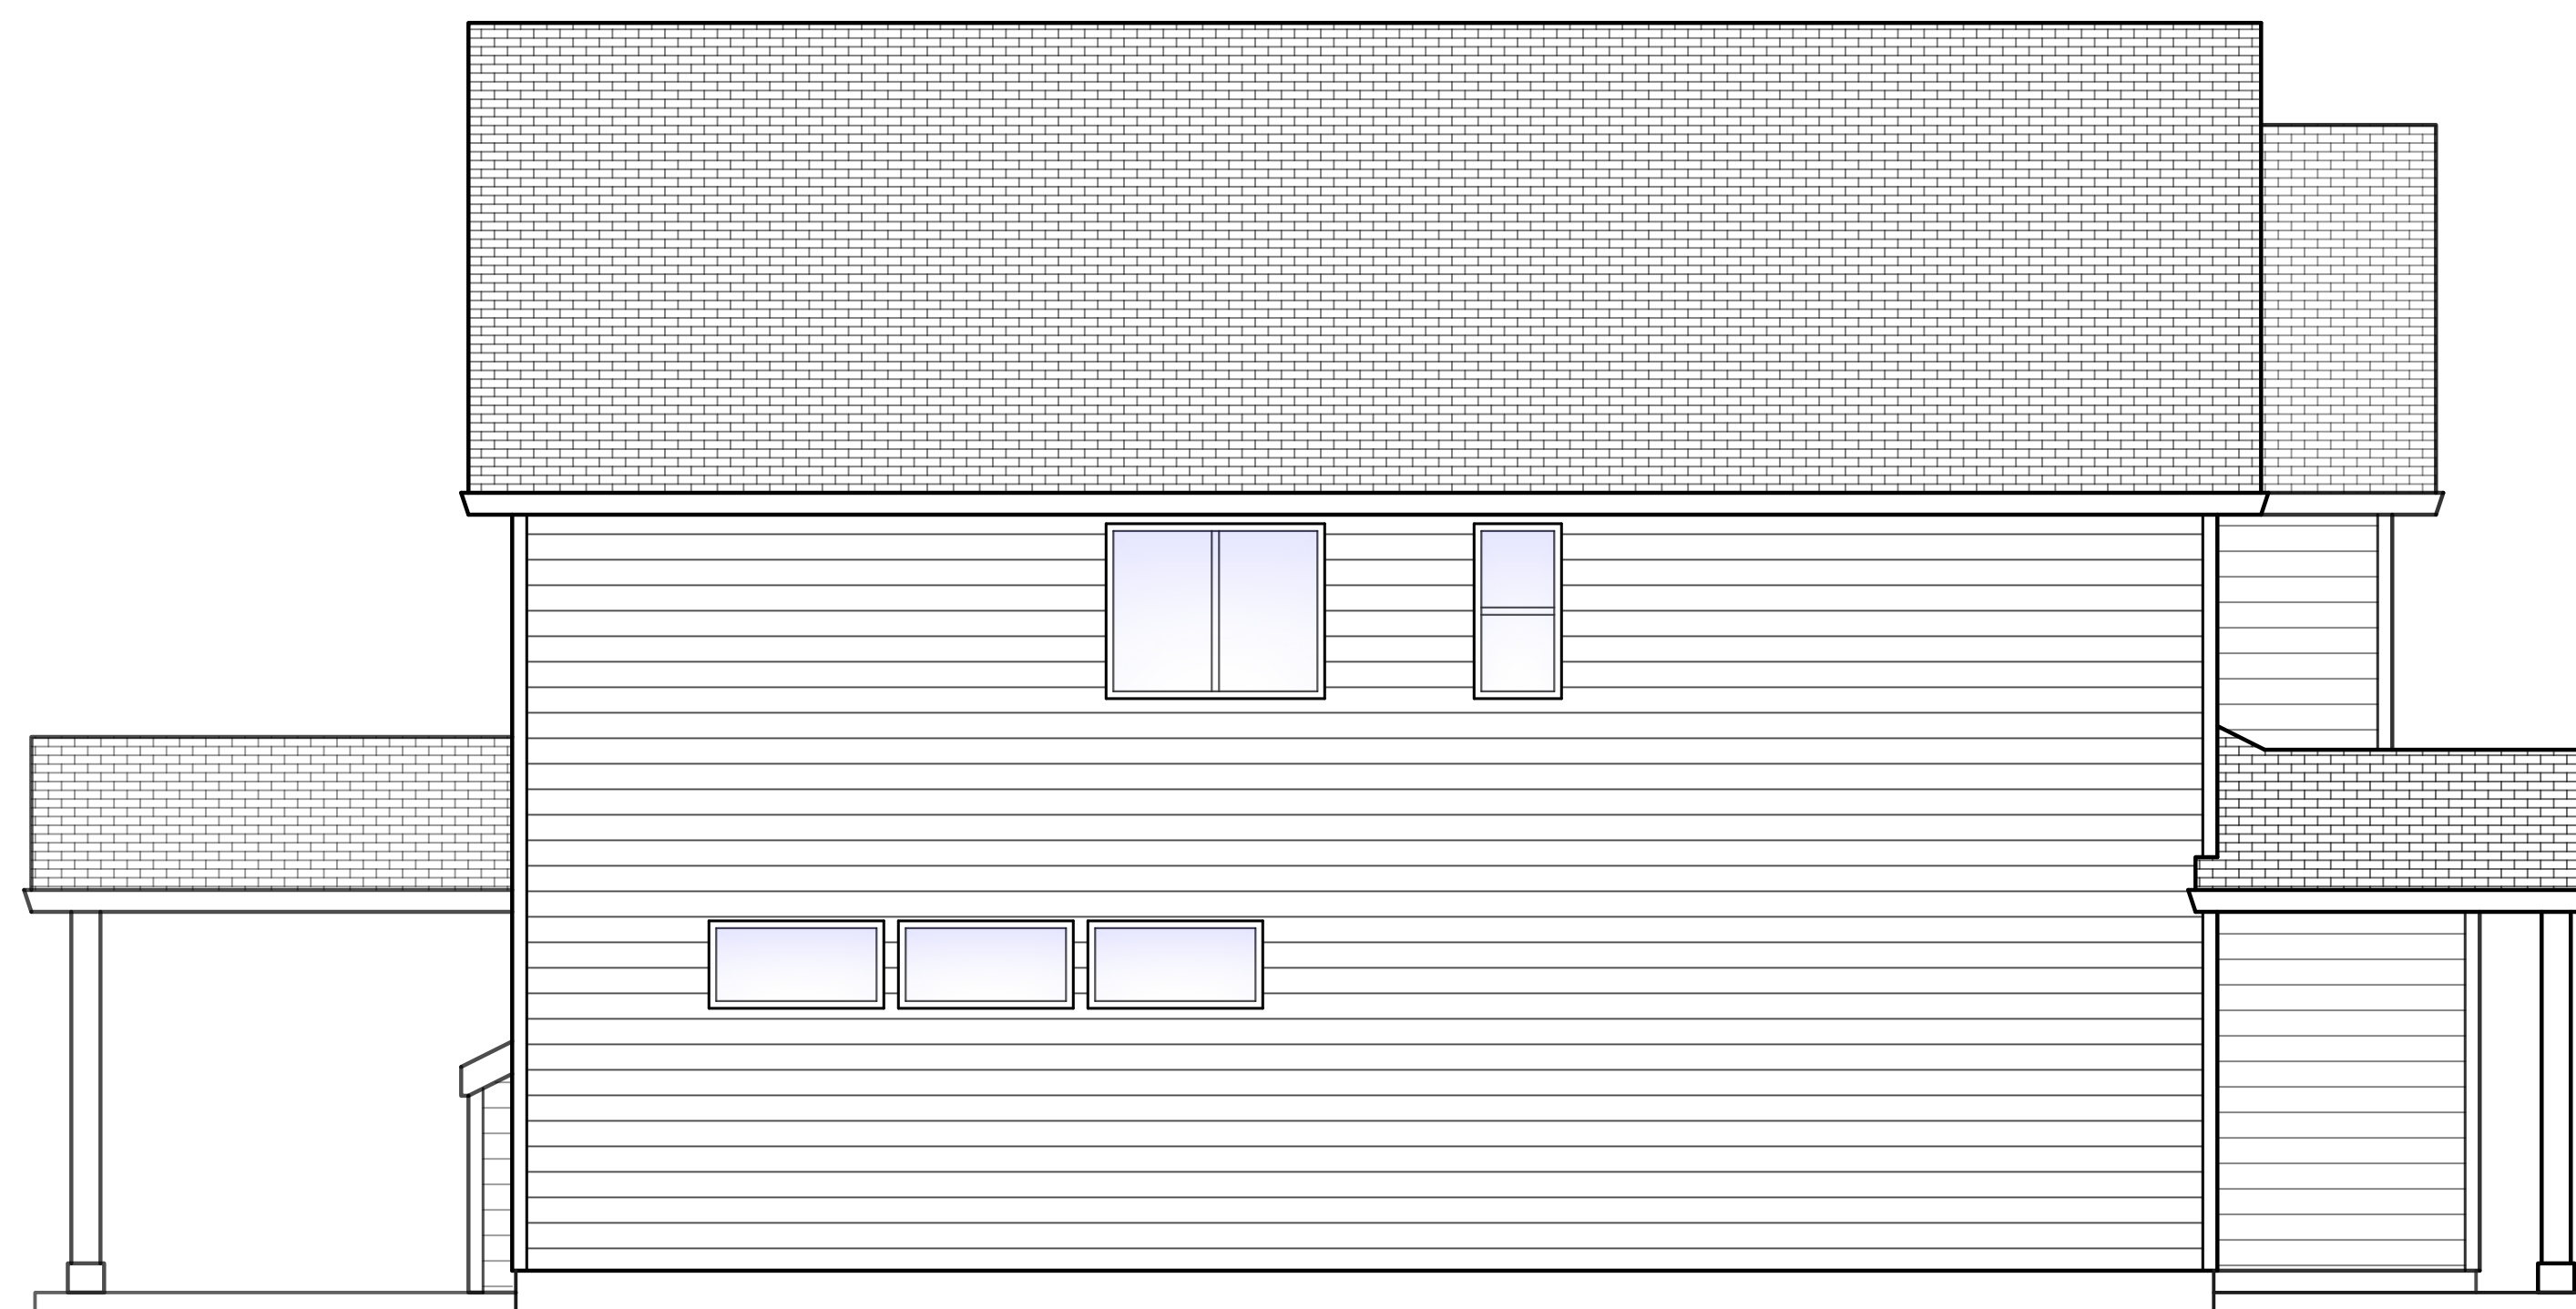


Left Elevation

Plan Name	Aspen ADU
Date	8/28/2024
Location	Lockwood Meadows Lot 34 La Center, WA

Scale: 1/4" = 1'	Total: 2,732 SqFt	Main Living: 1,951 SqFt // ADU: 781 SqFt (40%)
------------------	-------------------	--

This plan is property of :

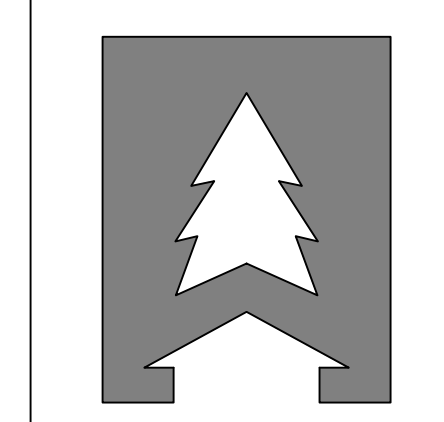

CEDARRIDGE
H O M E S

© 2024 Cedar Ridge Homes

(P) 503-666-4240
(F) 503-666-2408
www.cedarridgehomes.us

Designed by :

TYSON GREY
tyson@cedarridgehomes.us

1