



1904 SE 6TH PLACE
BATTLE GROUND, WA 98604

360.687.1148
www.tapani.com

PROJECT
LCR

THESE DRAWINGS ARE THE PROPERTY
TAPANI INC. AND ARE NOT TO BE USED
OR REPRODUCED IN ANY MANNER
WITHOUT PRIOR WRITTEN PERMISSION

REVISIONS:

1 01/17/2022

SHEET TITLE:



SITE PLAN

DRAWN BY: KSH

CHECKED BY: KSH

SHEET:

01

 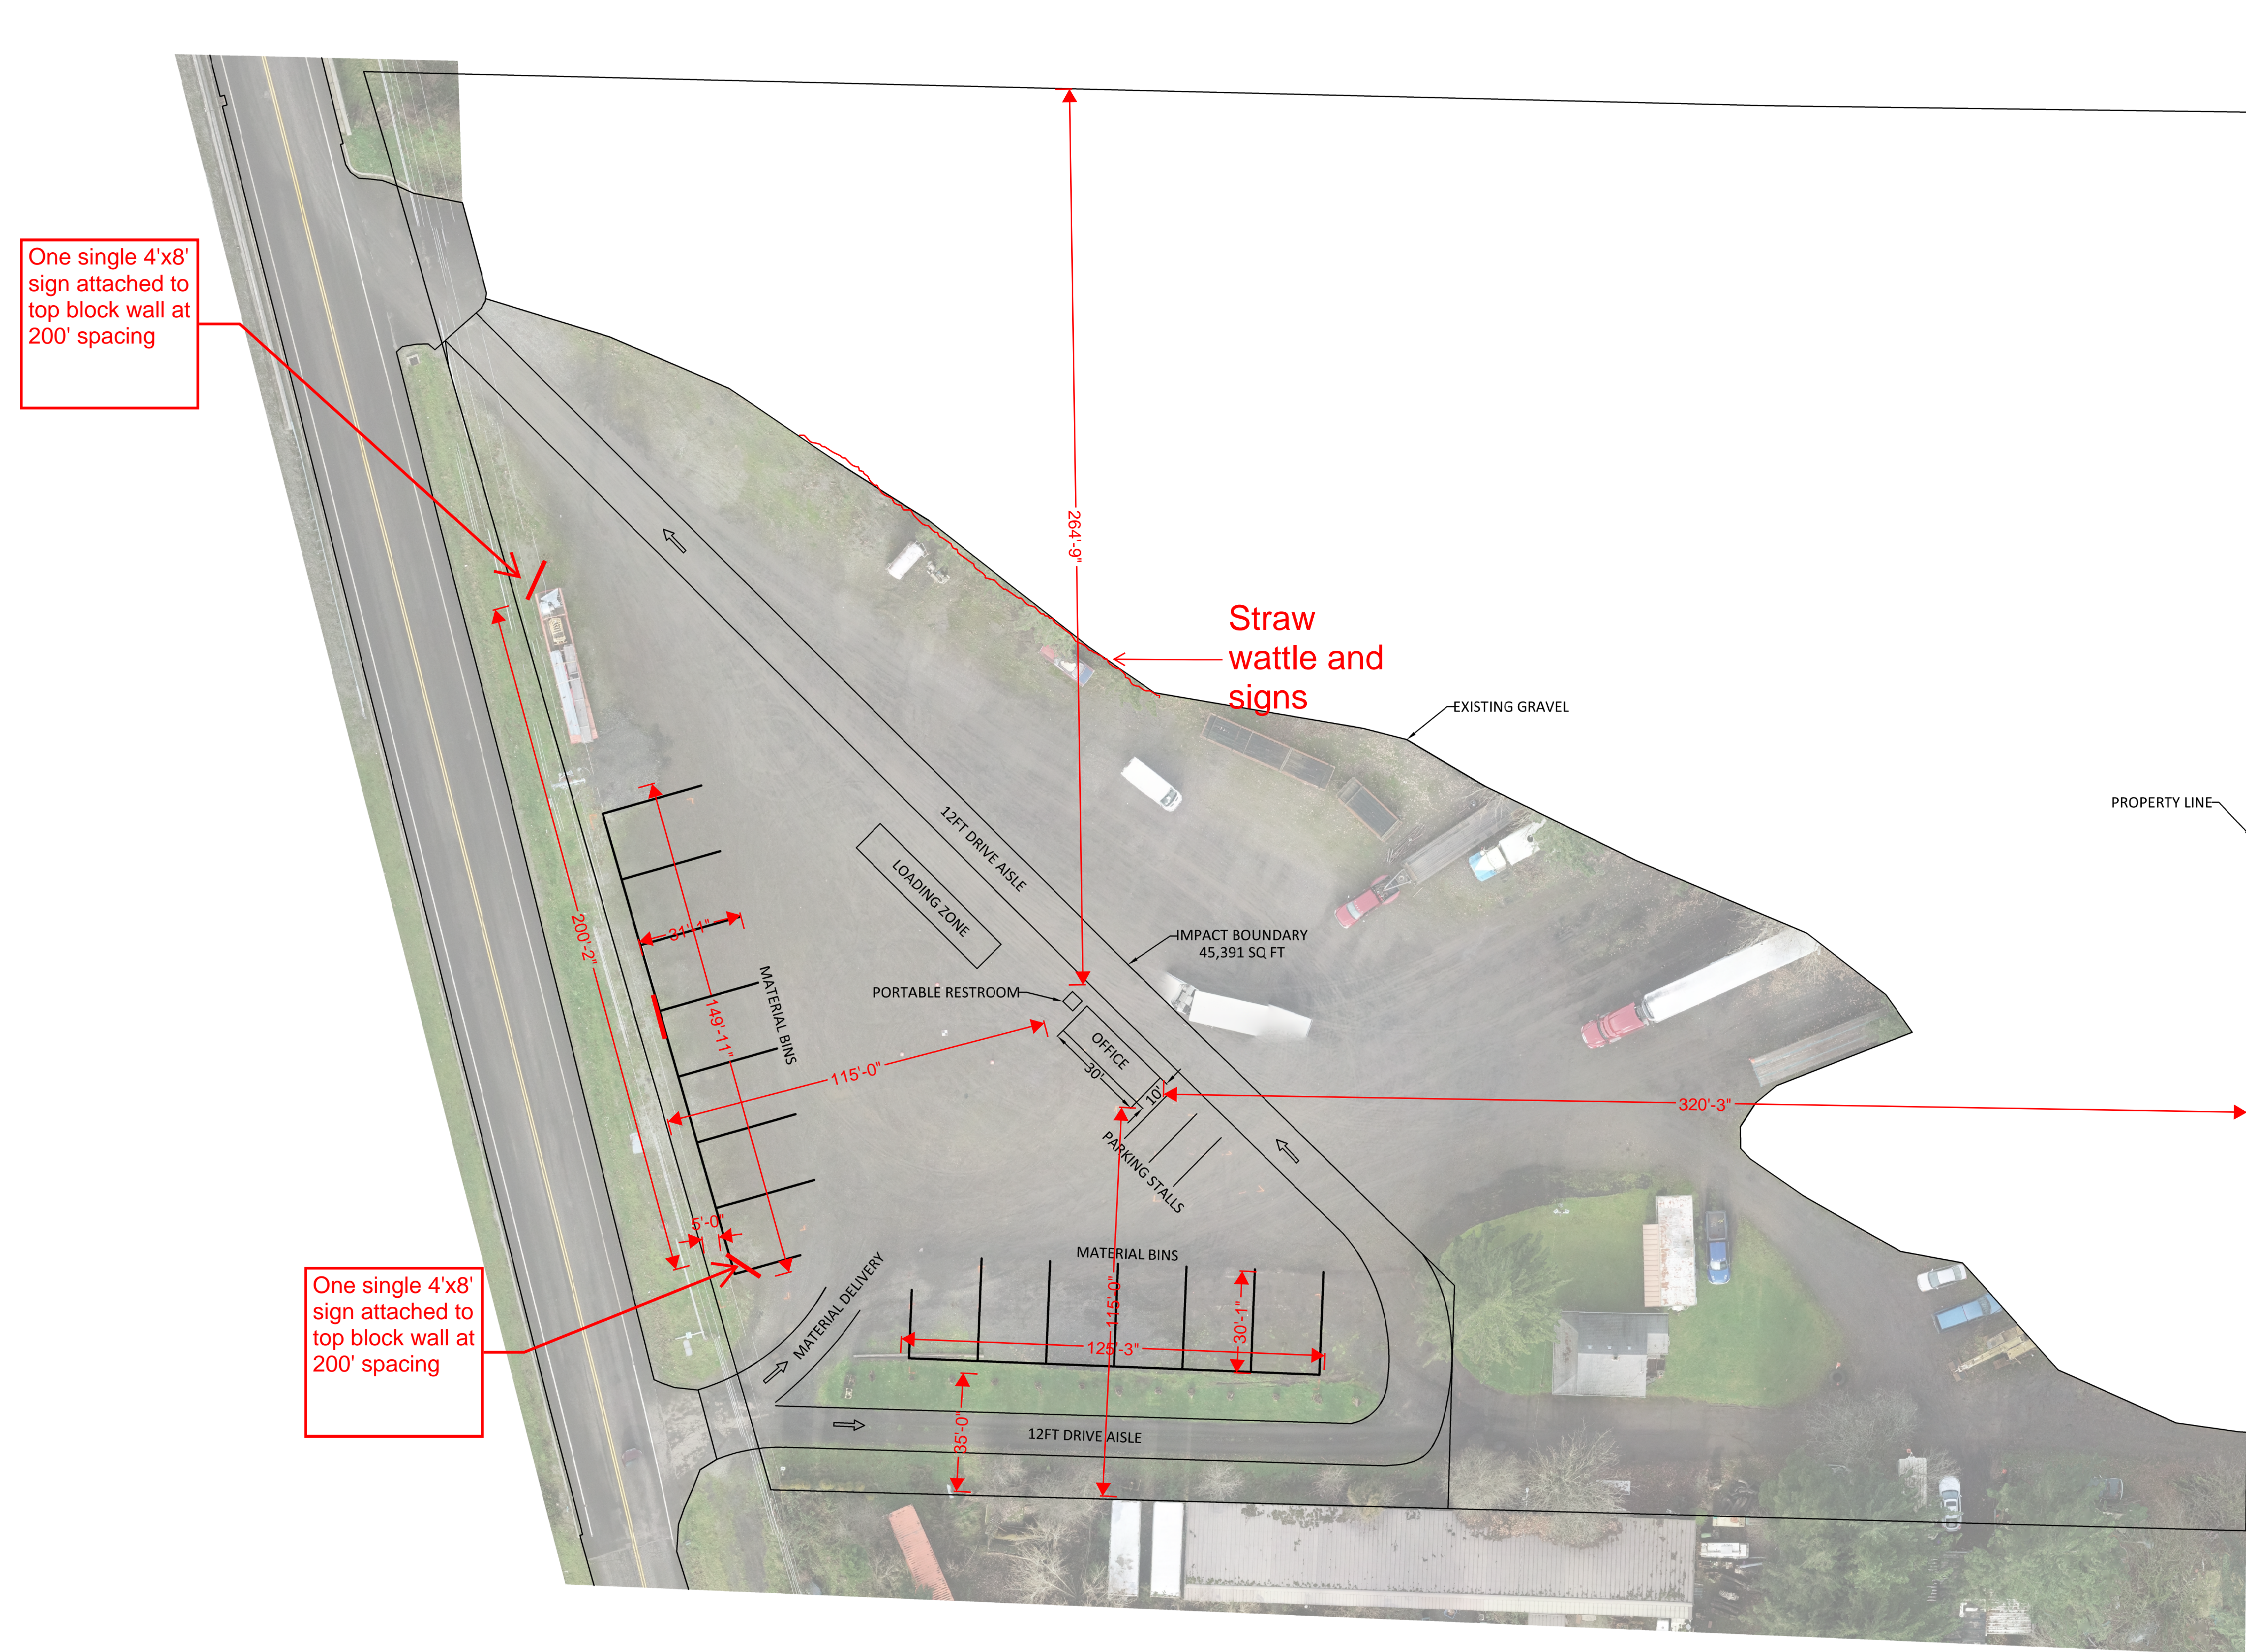

0' 30' 60'
SCALE: 1"=30'