



3 WEST EXTERIOR ELEVATION

SCALE: 1/8"=1'-0"

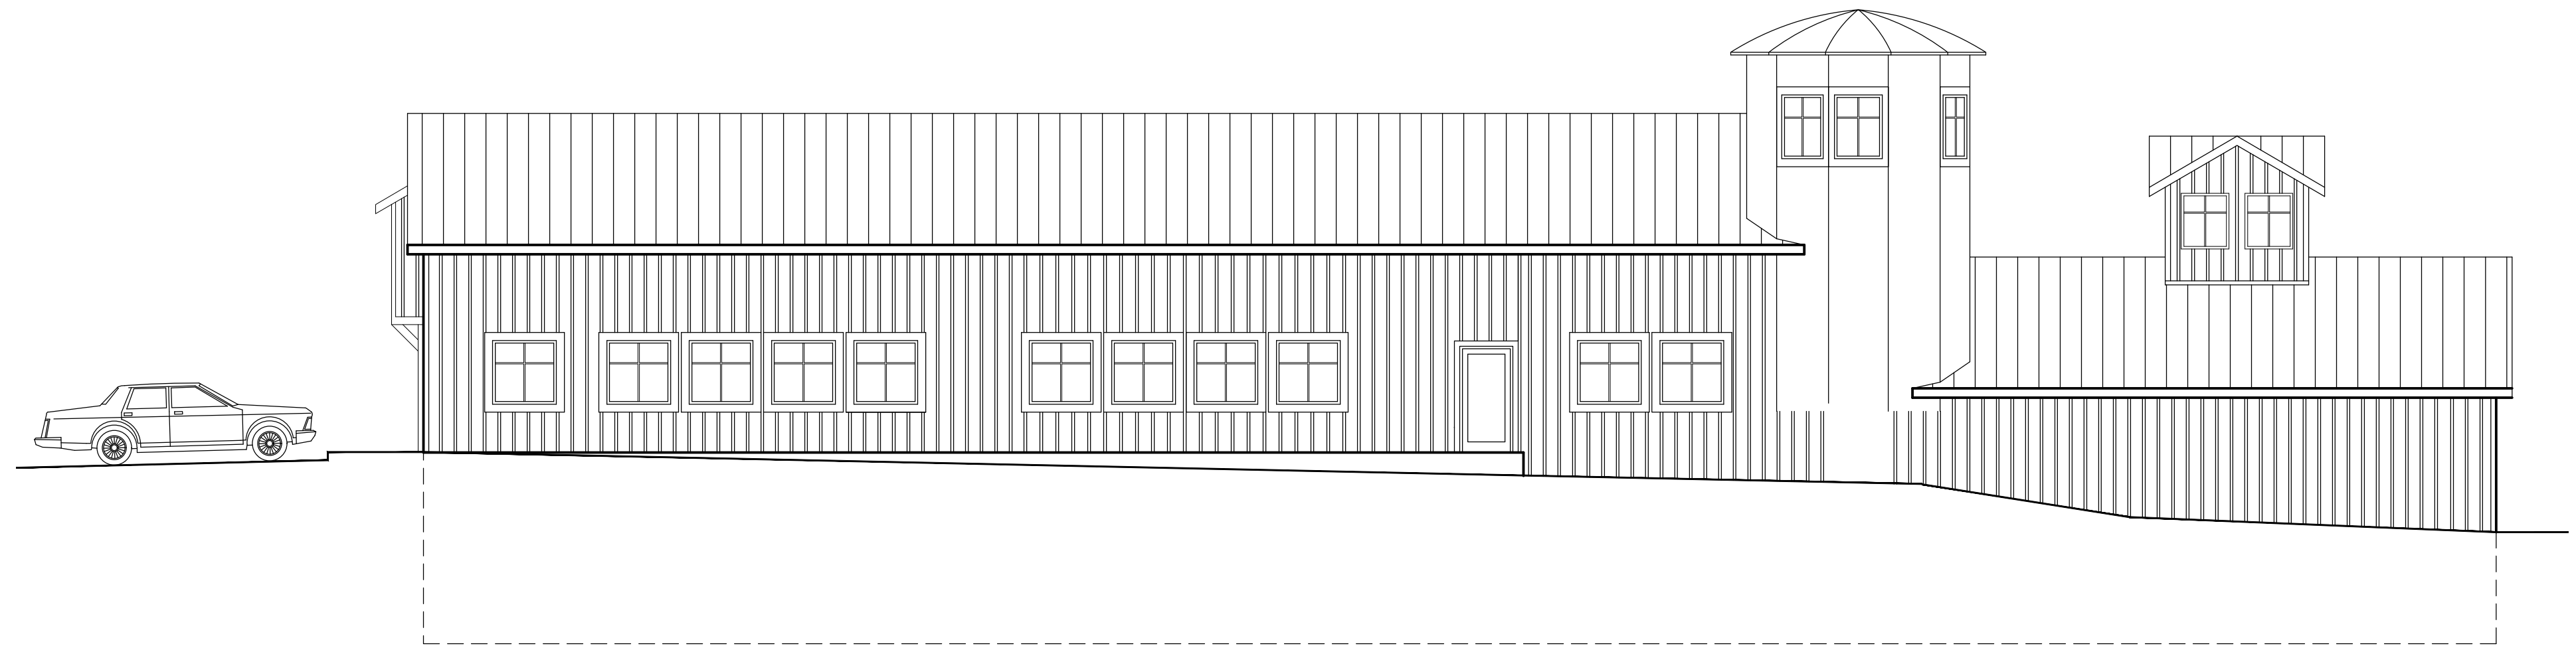

1 NORTH EXTERIOR ELEVATION

SCALE: 1/8"=1'-0"

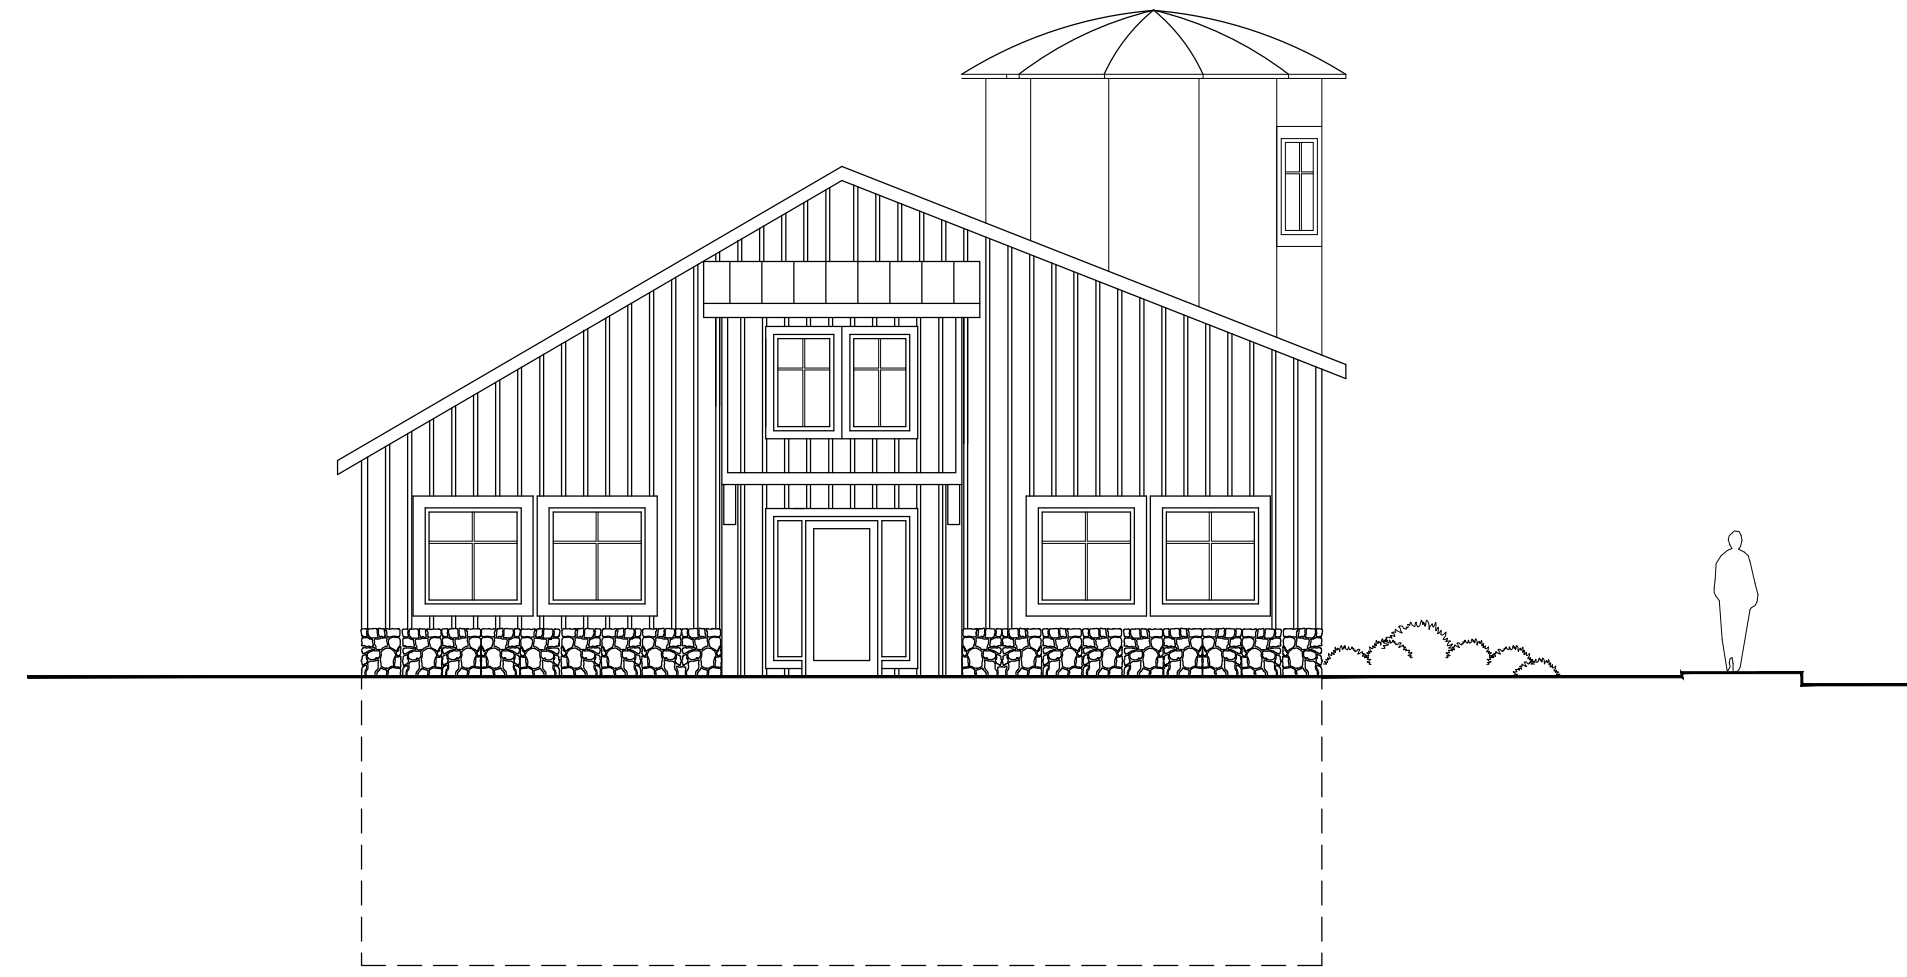

4 EAST EXTERIOR ELEVATION


SCALE: 1/8"=1'-0"



2 SOUTH EXTERIOR ELEVATION

SCALE: 1/8"=1'-0"

NOTE:
NEW EXTERIOR MATERIALS
& FINISHES TO MATCH THE
EXISTING BUILDINGS

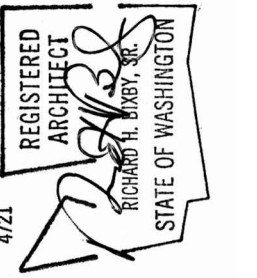

Richard Bixby-Architect
5037 N.E. 15th AVE. PORTLAND OR 97211
503-752-7923 EMAIL: rlbarcht@gmail.com

HERITAGE CENTER BLDG 'B'
RITE MENTOR INVESTMENTS
LA CENTER, WASHINGTON

DRAWING CONTENTS EXTERIOR ELEVATIONS	DATE	2/20/2019	REVISED
	PROJECT NUMBER	201804	

SHEET NUMBER
A4