


3 WEST EXTERIOR ELEVATION

SCALE: 1/8"=1'-0"

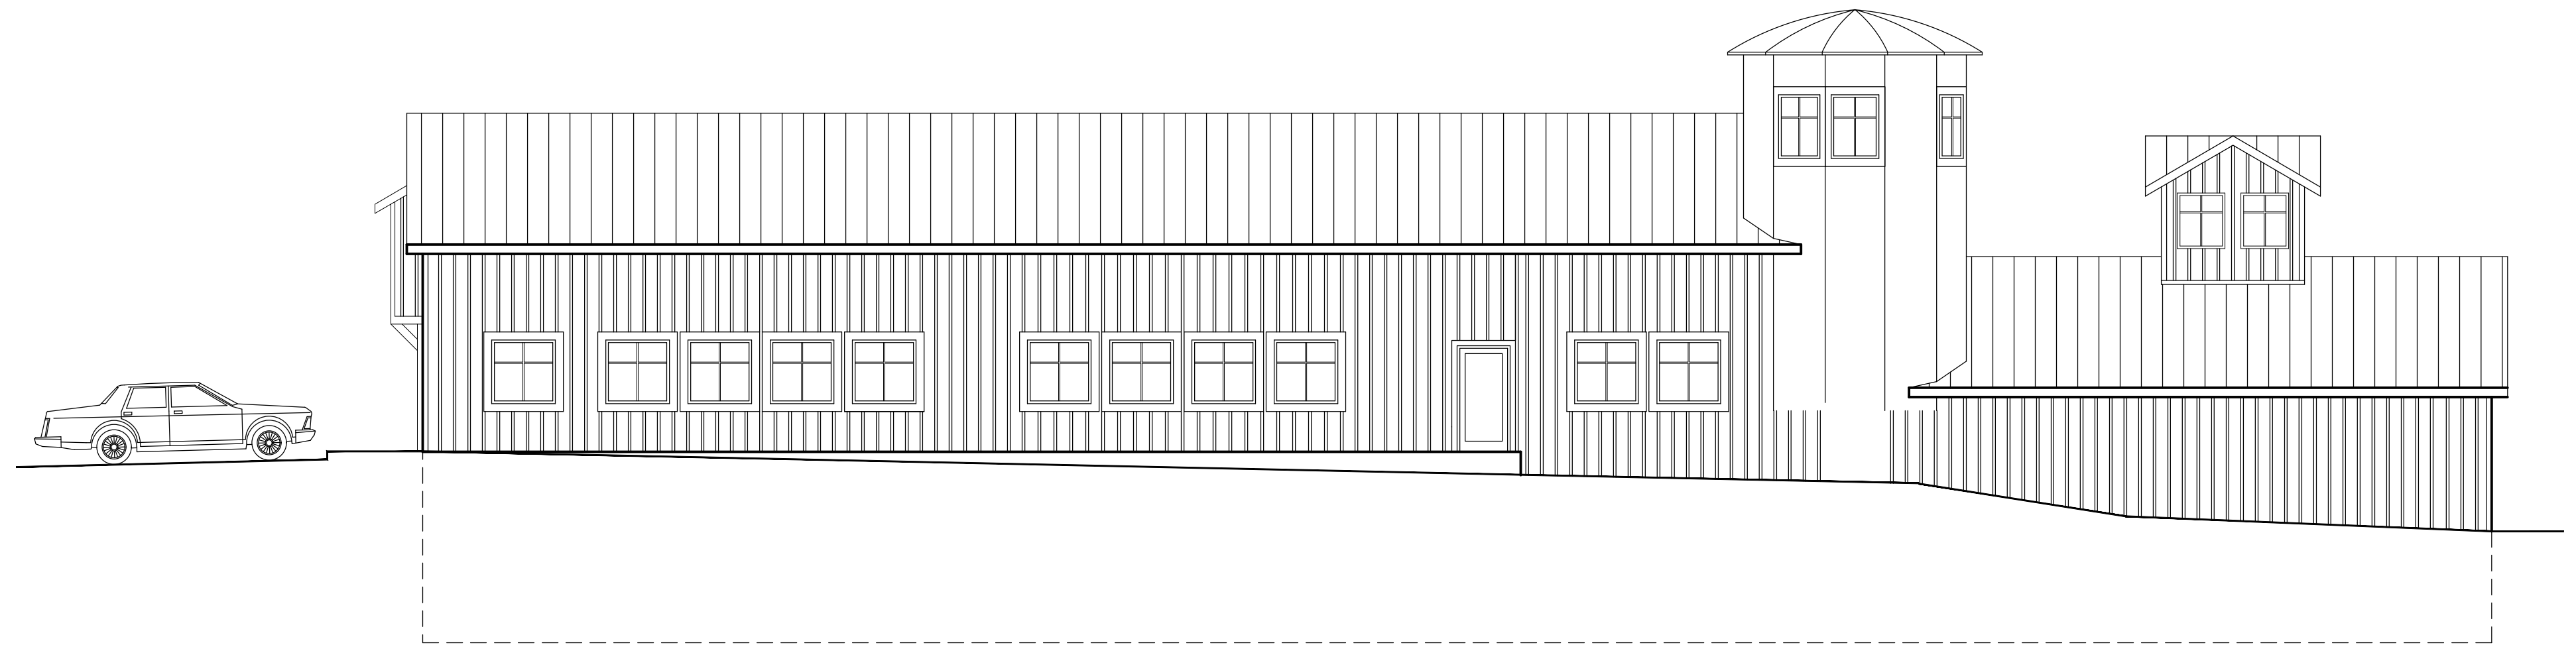


1 NORTH EXTERIOR ELEVATION

SCALE: 1/8"=1'-0"



4 EAST EXTERIOR ELEVATION


SCALE: 1/8"=1'-0"

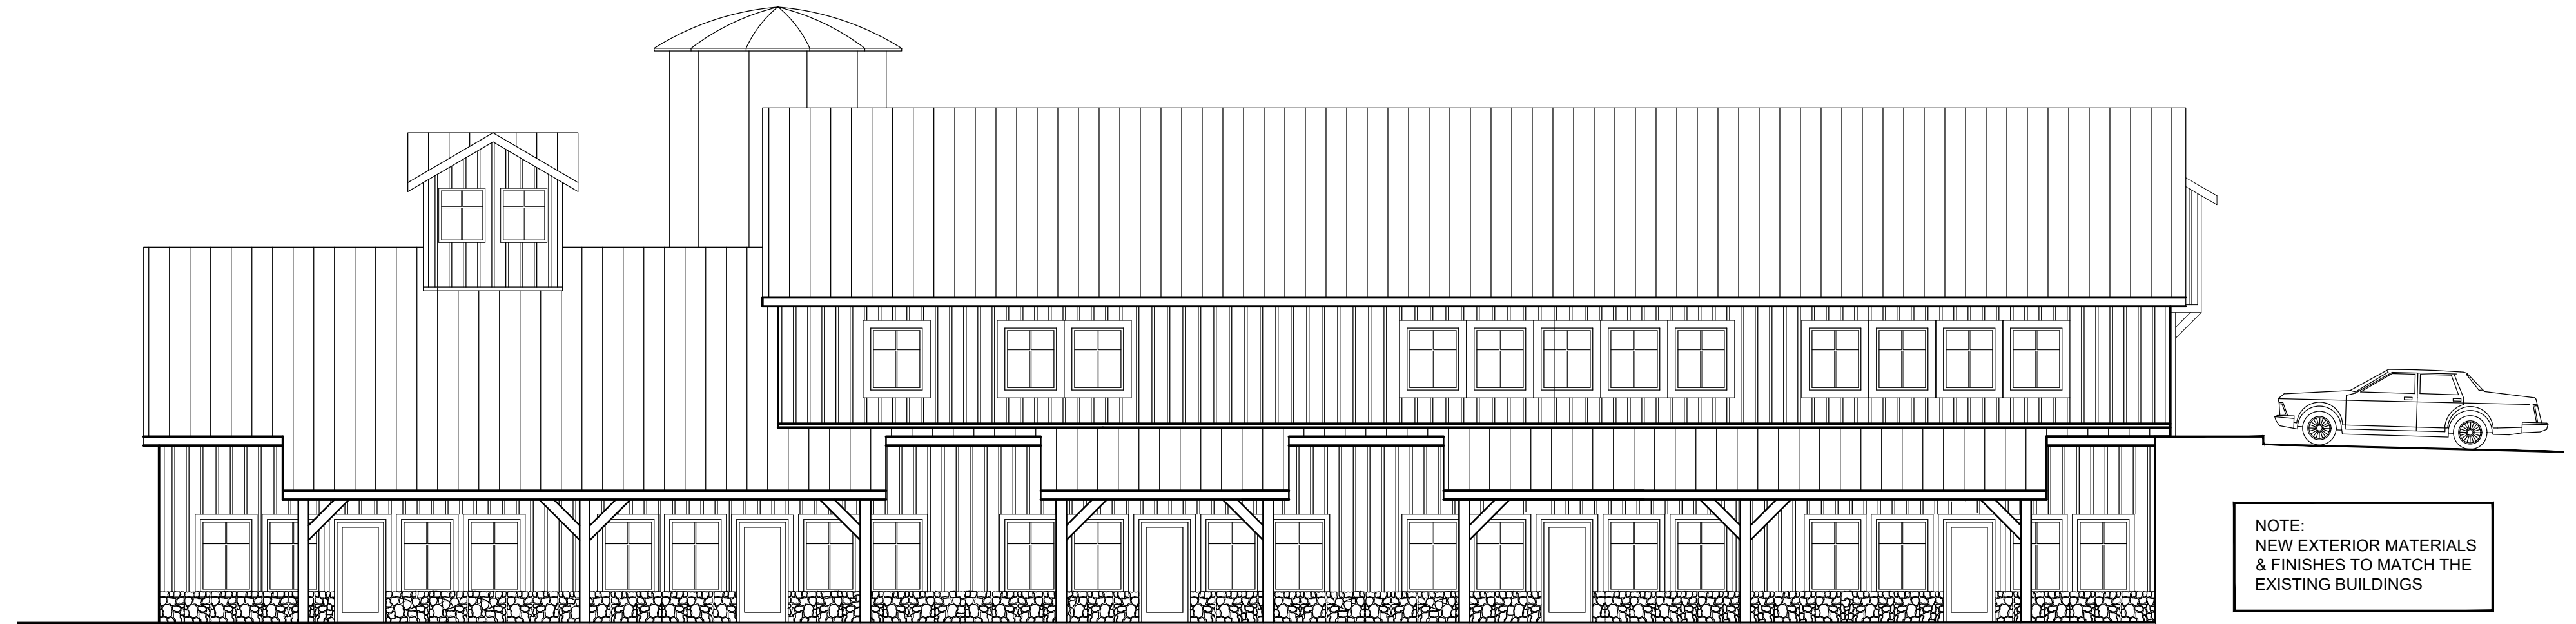

2 SOUTH EXTERIOR ELEVATION

SCALE: 1/8"=1'-0"

NOTE:  
NEW EXTERIOR MATERIALS  
& FINISHES TO MATCH THE  
EXISTING BUILDINGS

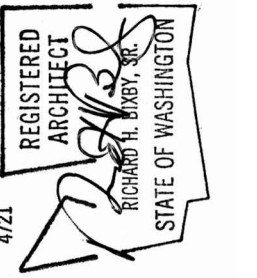

Richard Bixby-Architect  
5037 N.E. 15th AVE. PORTLAND OR 97211  
503-752-7923 EMAIL: rlbarcht@gmail.com

HERITAGE CENTER BLDG 'B'  
RITE MENTOR INVESTMENTS  
LA CENTER, WASHINGTON

|   |                |           |         |
|---|----------------|-----------|---------|
| DRAWING CONTENTS<br>EXTERIOR ELEVATIONS | DATE           | 2/20/2019 | REVISED |
|   | PROJECT NUMBER | 201804    |         |

SHEET NUMBER  
**A4**