


VICINITY MAP

APPLICANT:
SUMMERPLACE HOMES, INC.
12401 S.E. 2nd CIRCLE, SUITE A
VANCOUVER, WA 98684
CONTACT: SHAWN MACFARLANE
360-253-1488
shawn@summerplacehomes.com

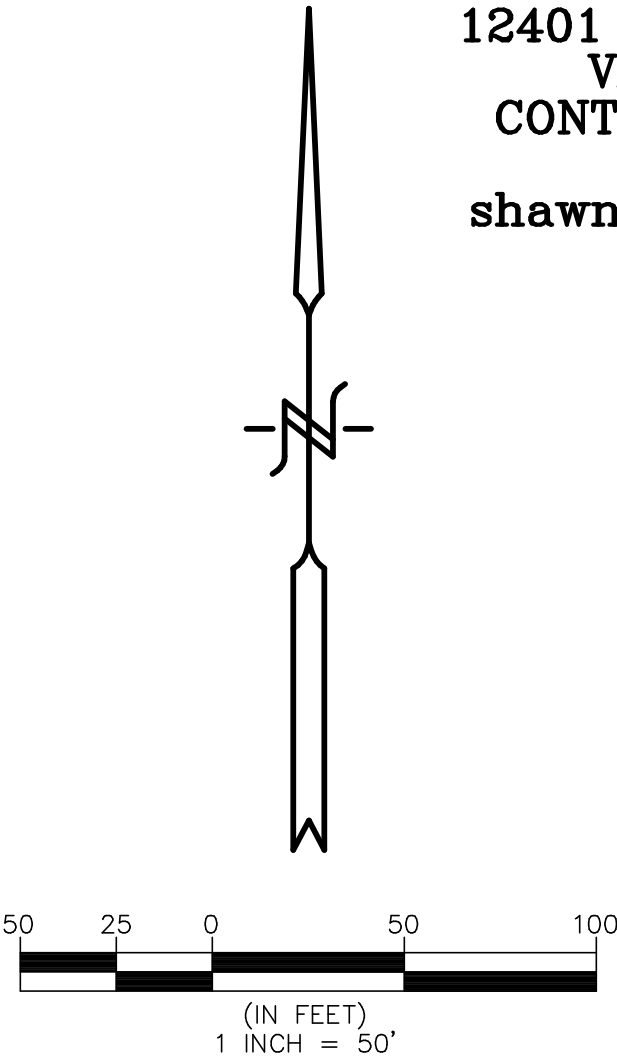

LEGEND	
	EXISTING CONTOURS
	FINISHED CONTOURS
	SILT FENCE
	FILTER PILLOW
	CONST. ENTRANCE



THE WOLFE GROUP, L.L.C.
Land Planning, Consulting
& Civil Engineering
2401 W. Main Street, Suite 210
Battle Ground, WA 98604
(360) 687-2699
Engineer of Record: Jeff Whitten (34482)
Email: jeff@wolfe-group.com

VALLEY VIEW
A Residential Subdivision in the N.E.
1/4 of Section 2 T.4N., R.1E., W.M. in
the City of La Center, Clark County, WA

PRELIMINARY
EROSION CONTROL
&
GRADING PLAN

JOB #: 22-04
DESIGNED:
JEW
DRAWN:
JEW
APPROVED:
JEW
DATE:
SEPT. 2022
SCALE:
HORIZ.: 1"=50'
VERT.: N/A

SHEET

1 / 1