

# Paradise Park Site Plan

Preliminary Stormwater Plan For:  
A Site Located In The City Of La Center, Washington




Preliminary Stormwater Plan For:

Revisions

Rev	Description
1	
2	
3	
4	
5	
6	

Project No. 3564  
SCALE: H: 1" = 30'  
V: N/A  
DESIGNED BY: TGT  
DRAFTED BY: MM  
REVIEWED BY: TGT

**05**  
**09**

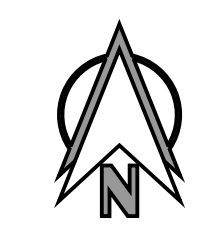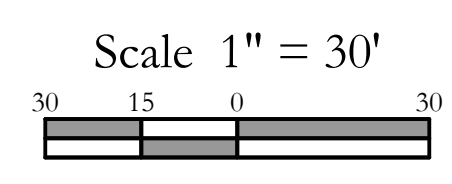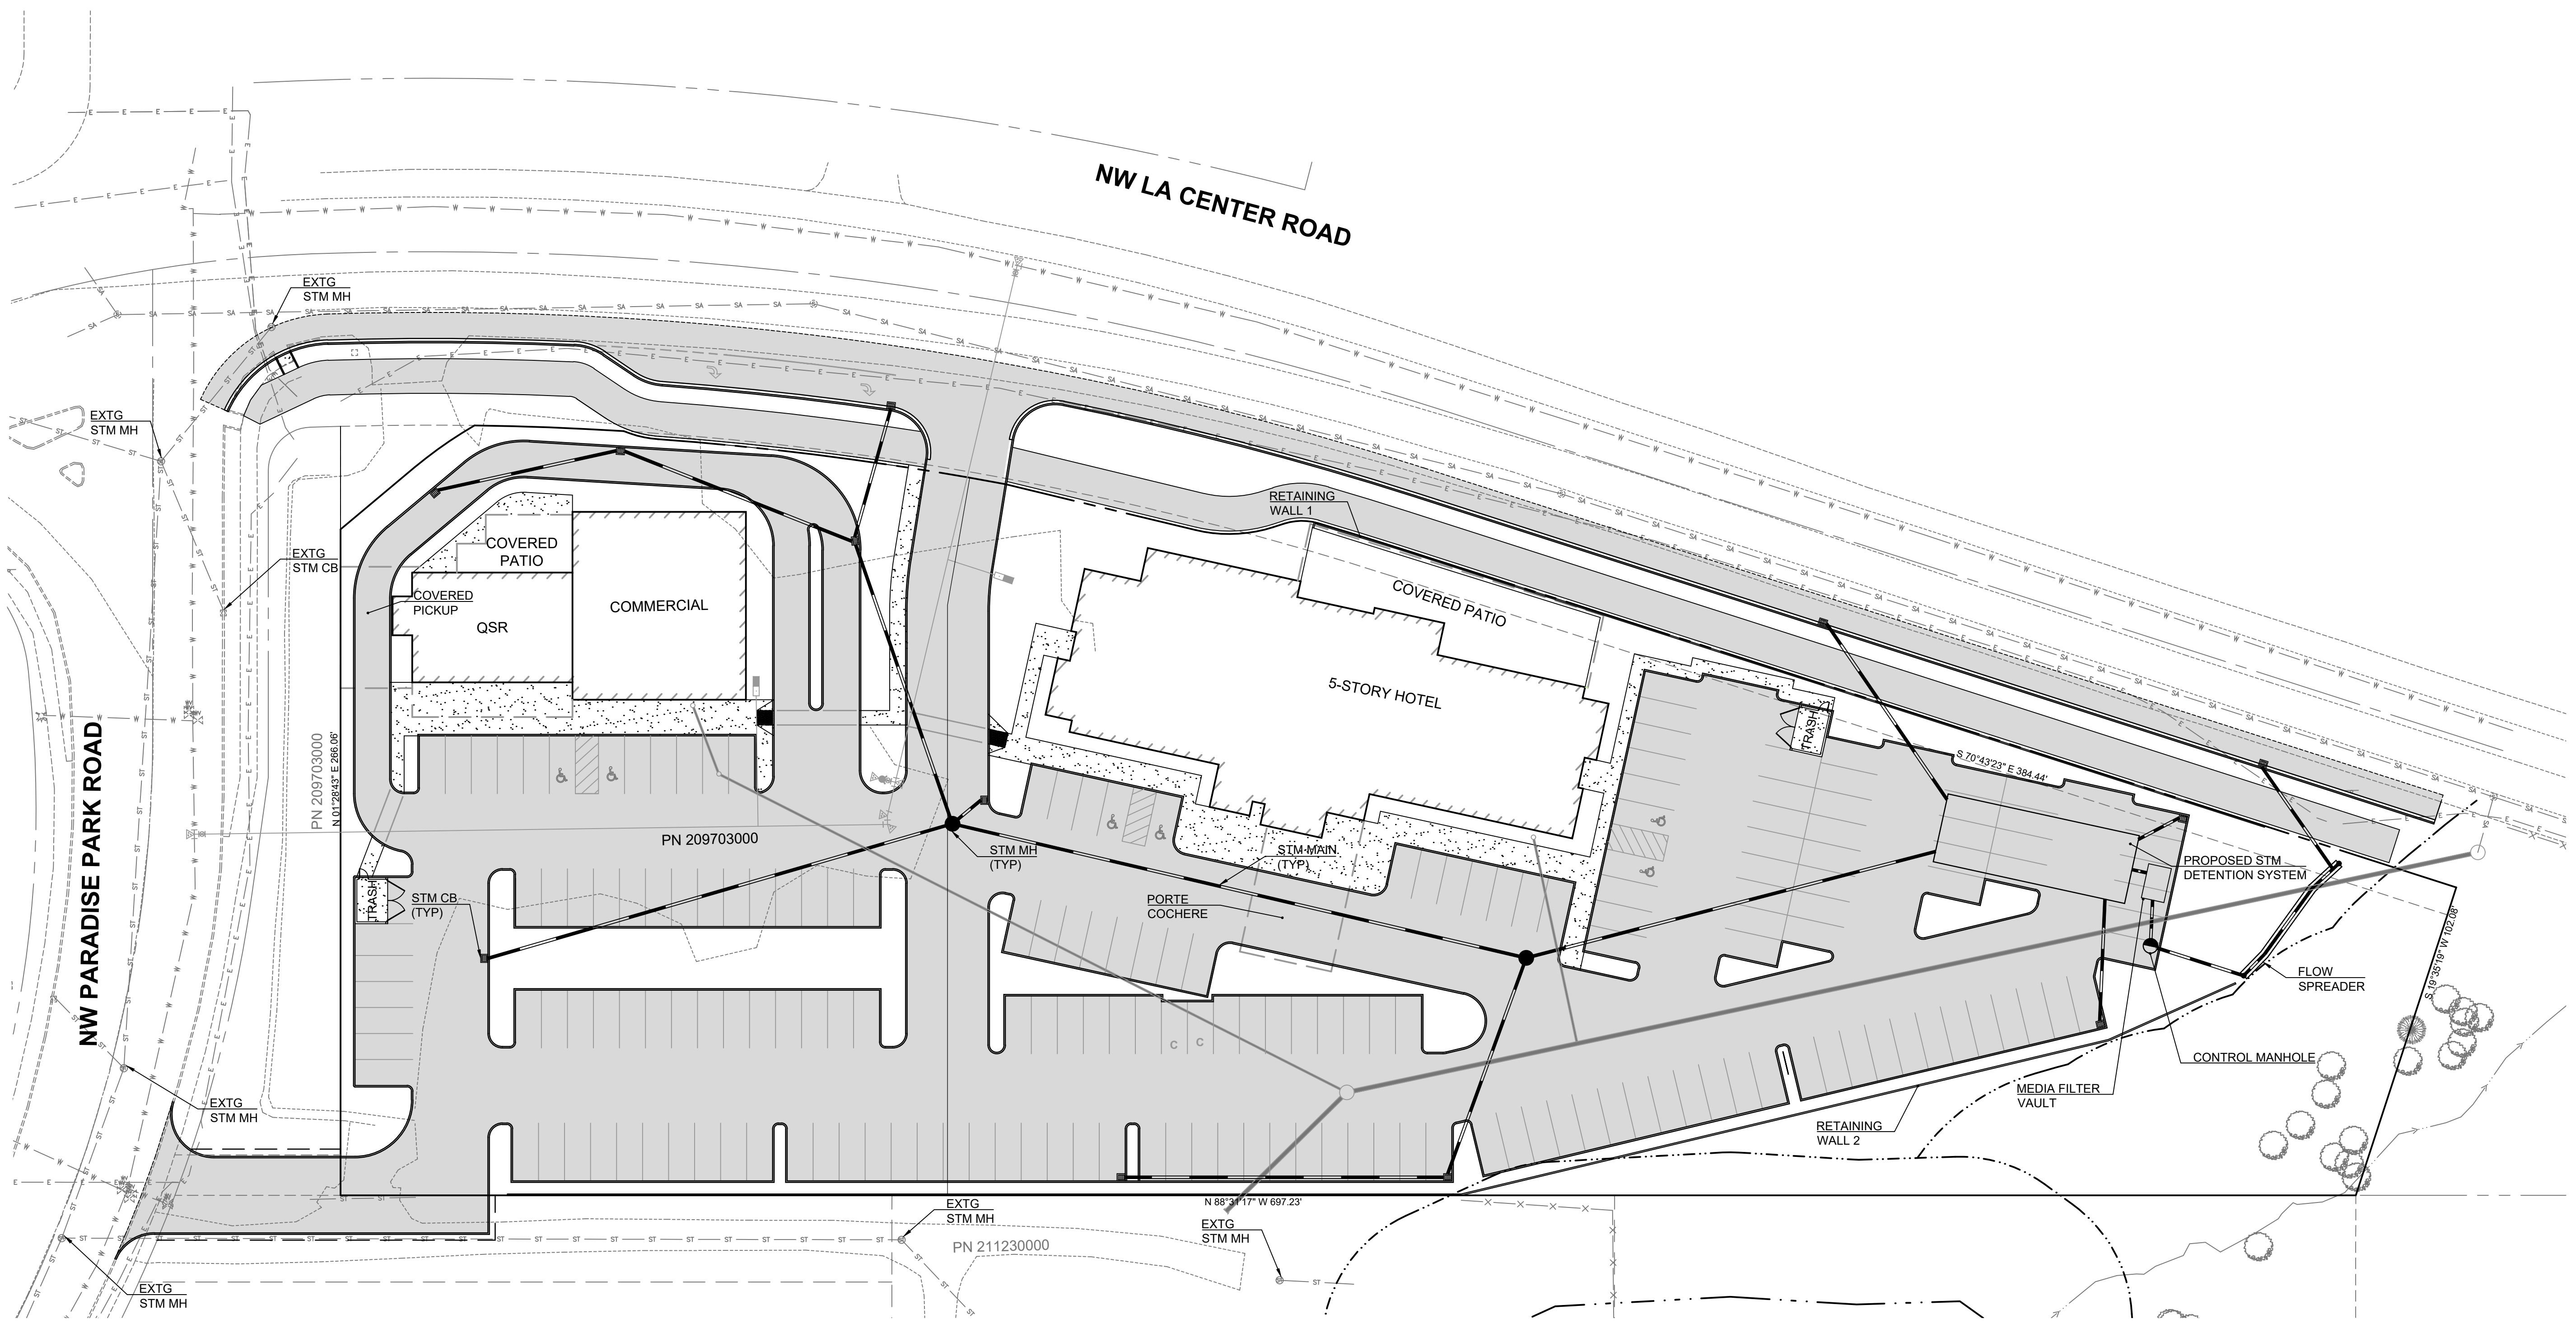

Legend	
Proposed Asphalt	
Proposed Concrete	
Proposed Retaining Wall	