

# Paradise Park Site Plan




A Site Located In The City Of La Center, Washington

Preliminary Sewer and Water For:

Revisions	
No.	Description
1	
2	
3	
4	
5	
6	

Project No.	3564
SCALE:	H: 1" = 30' V: N/A
DESIGNED BY:	TGJ
DRAFTED BY:	MM
REVIEWED BY:	TGJ

06  
09

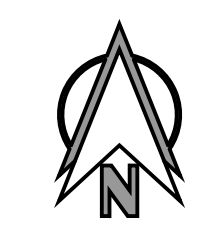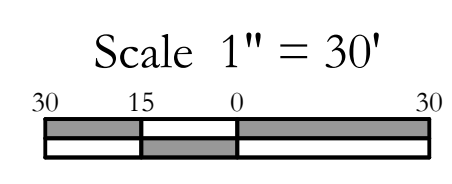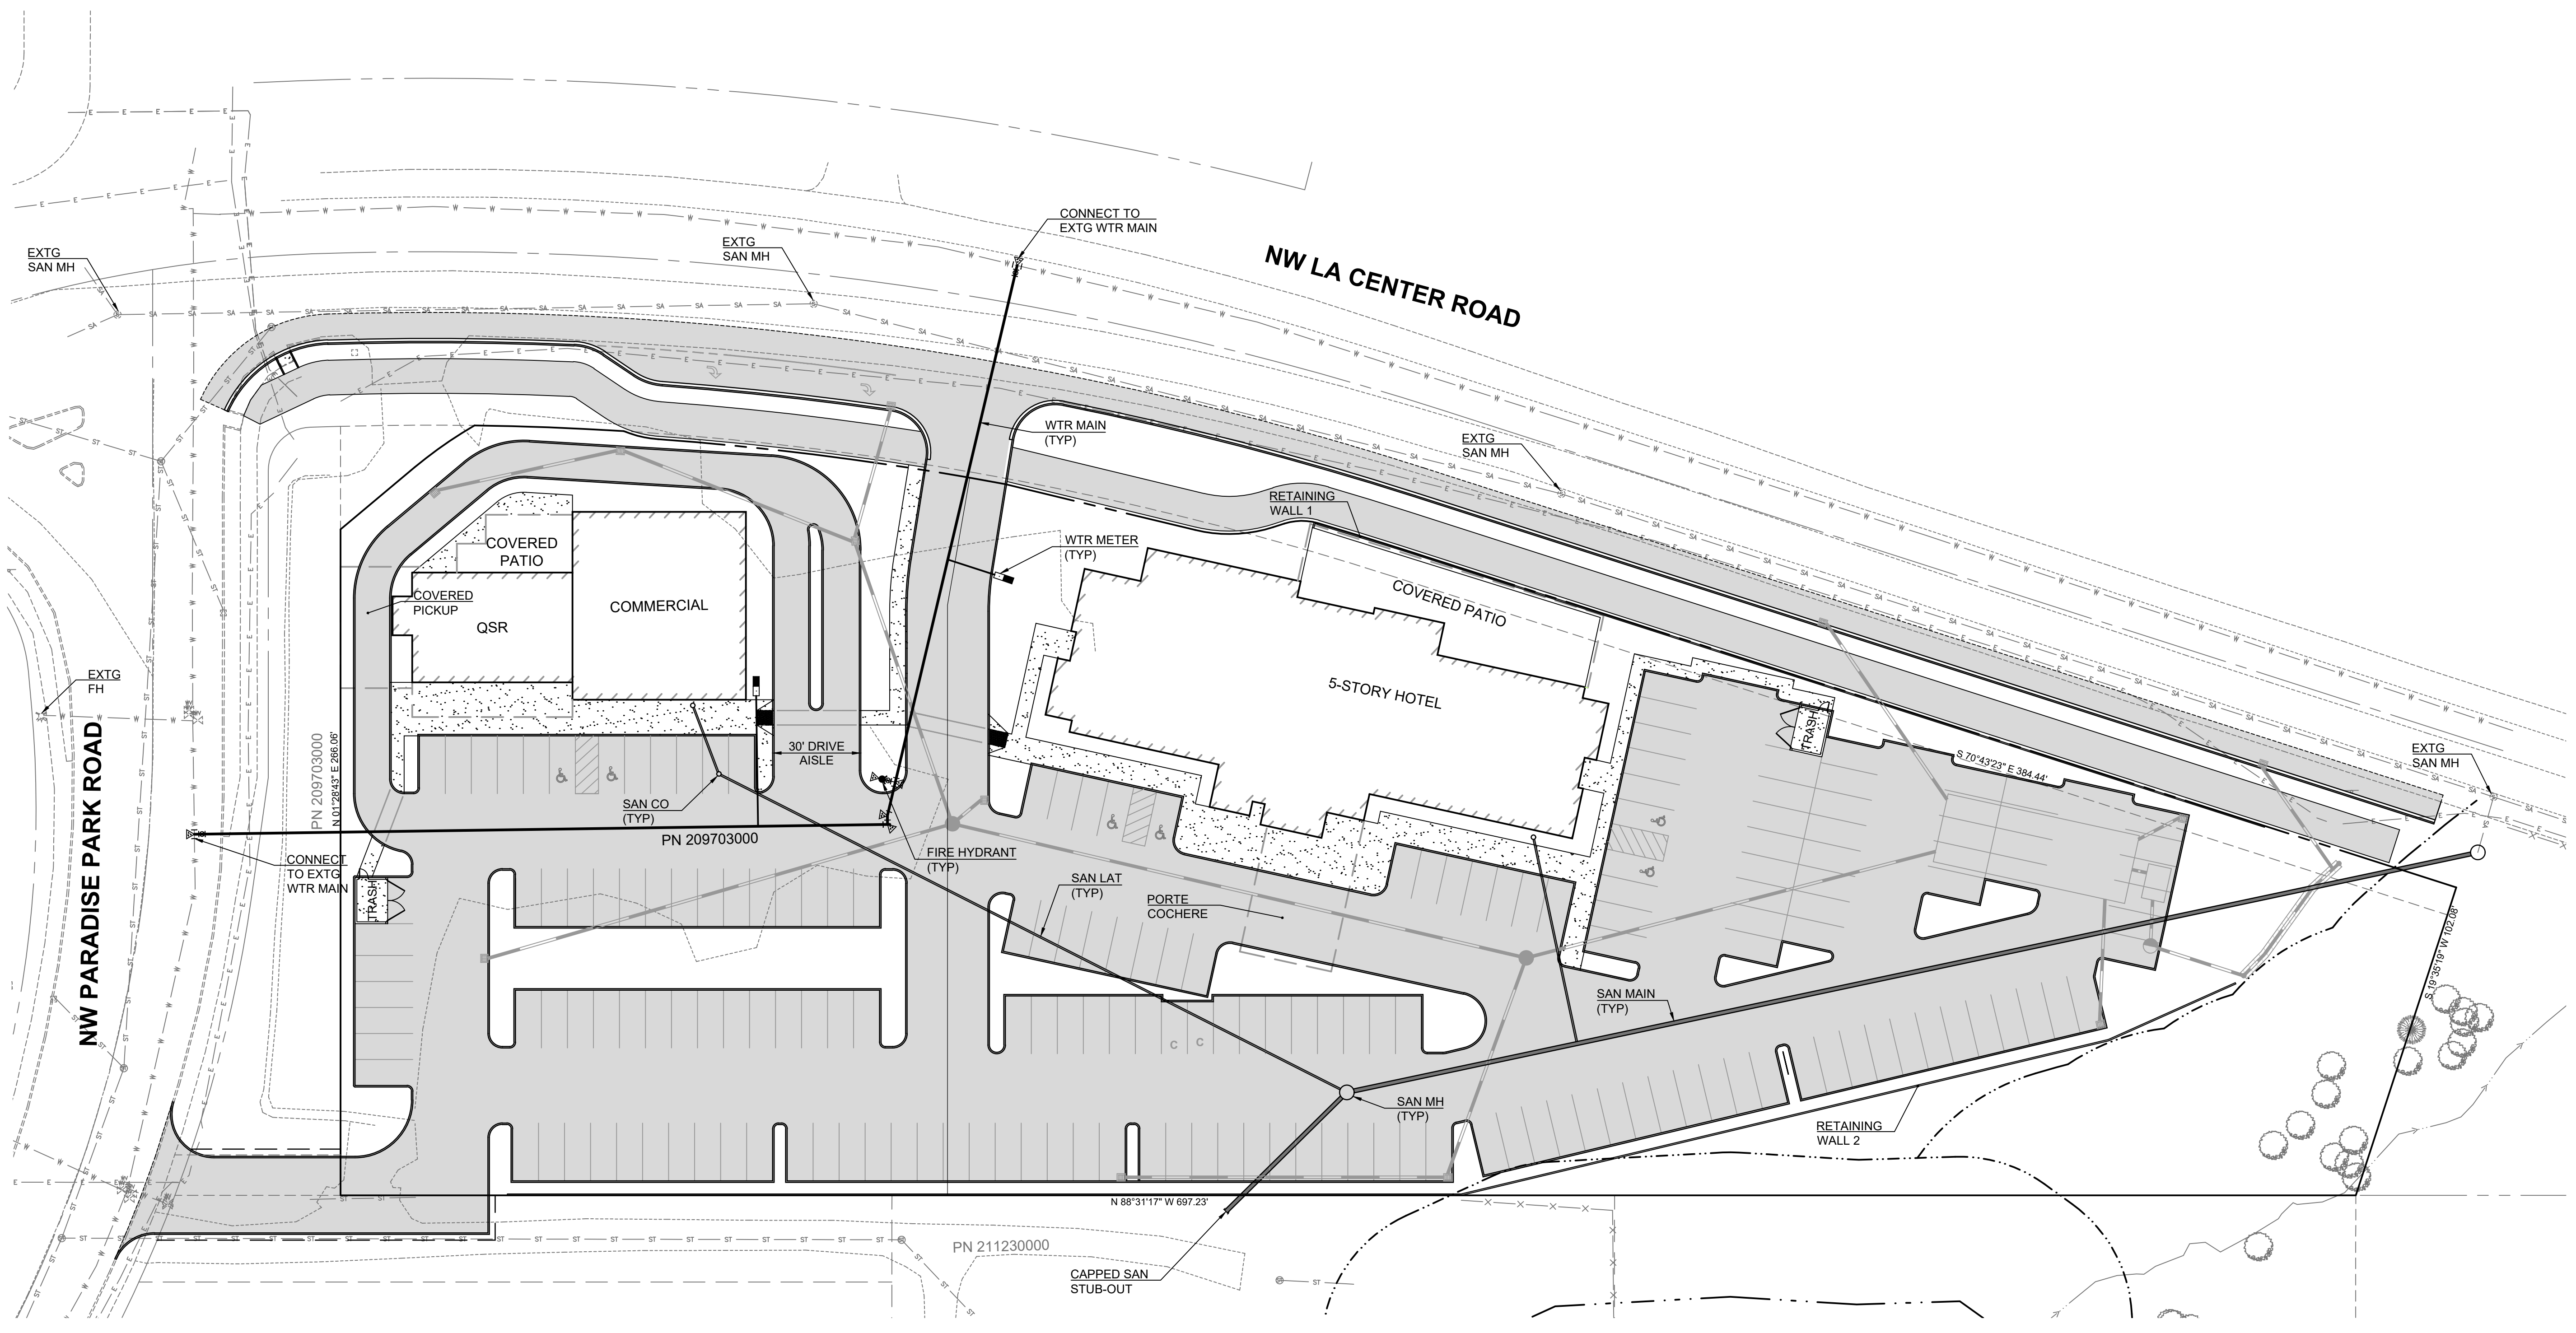

Legend	
Proposed Asphalt	
Proposed Concrete	
Proposed Retaining Wall	