



Plan Name	Aspen B ADU
Date	8/28/2024
Location	Lockwood Meadows Lot 35 La Center, WA

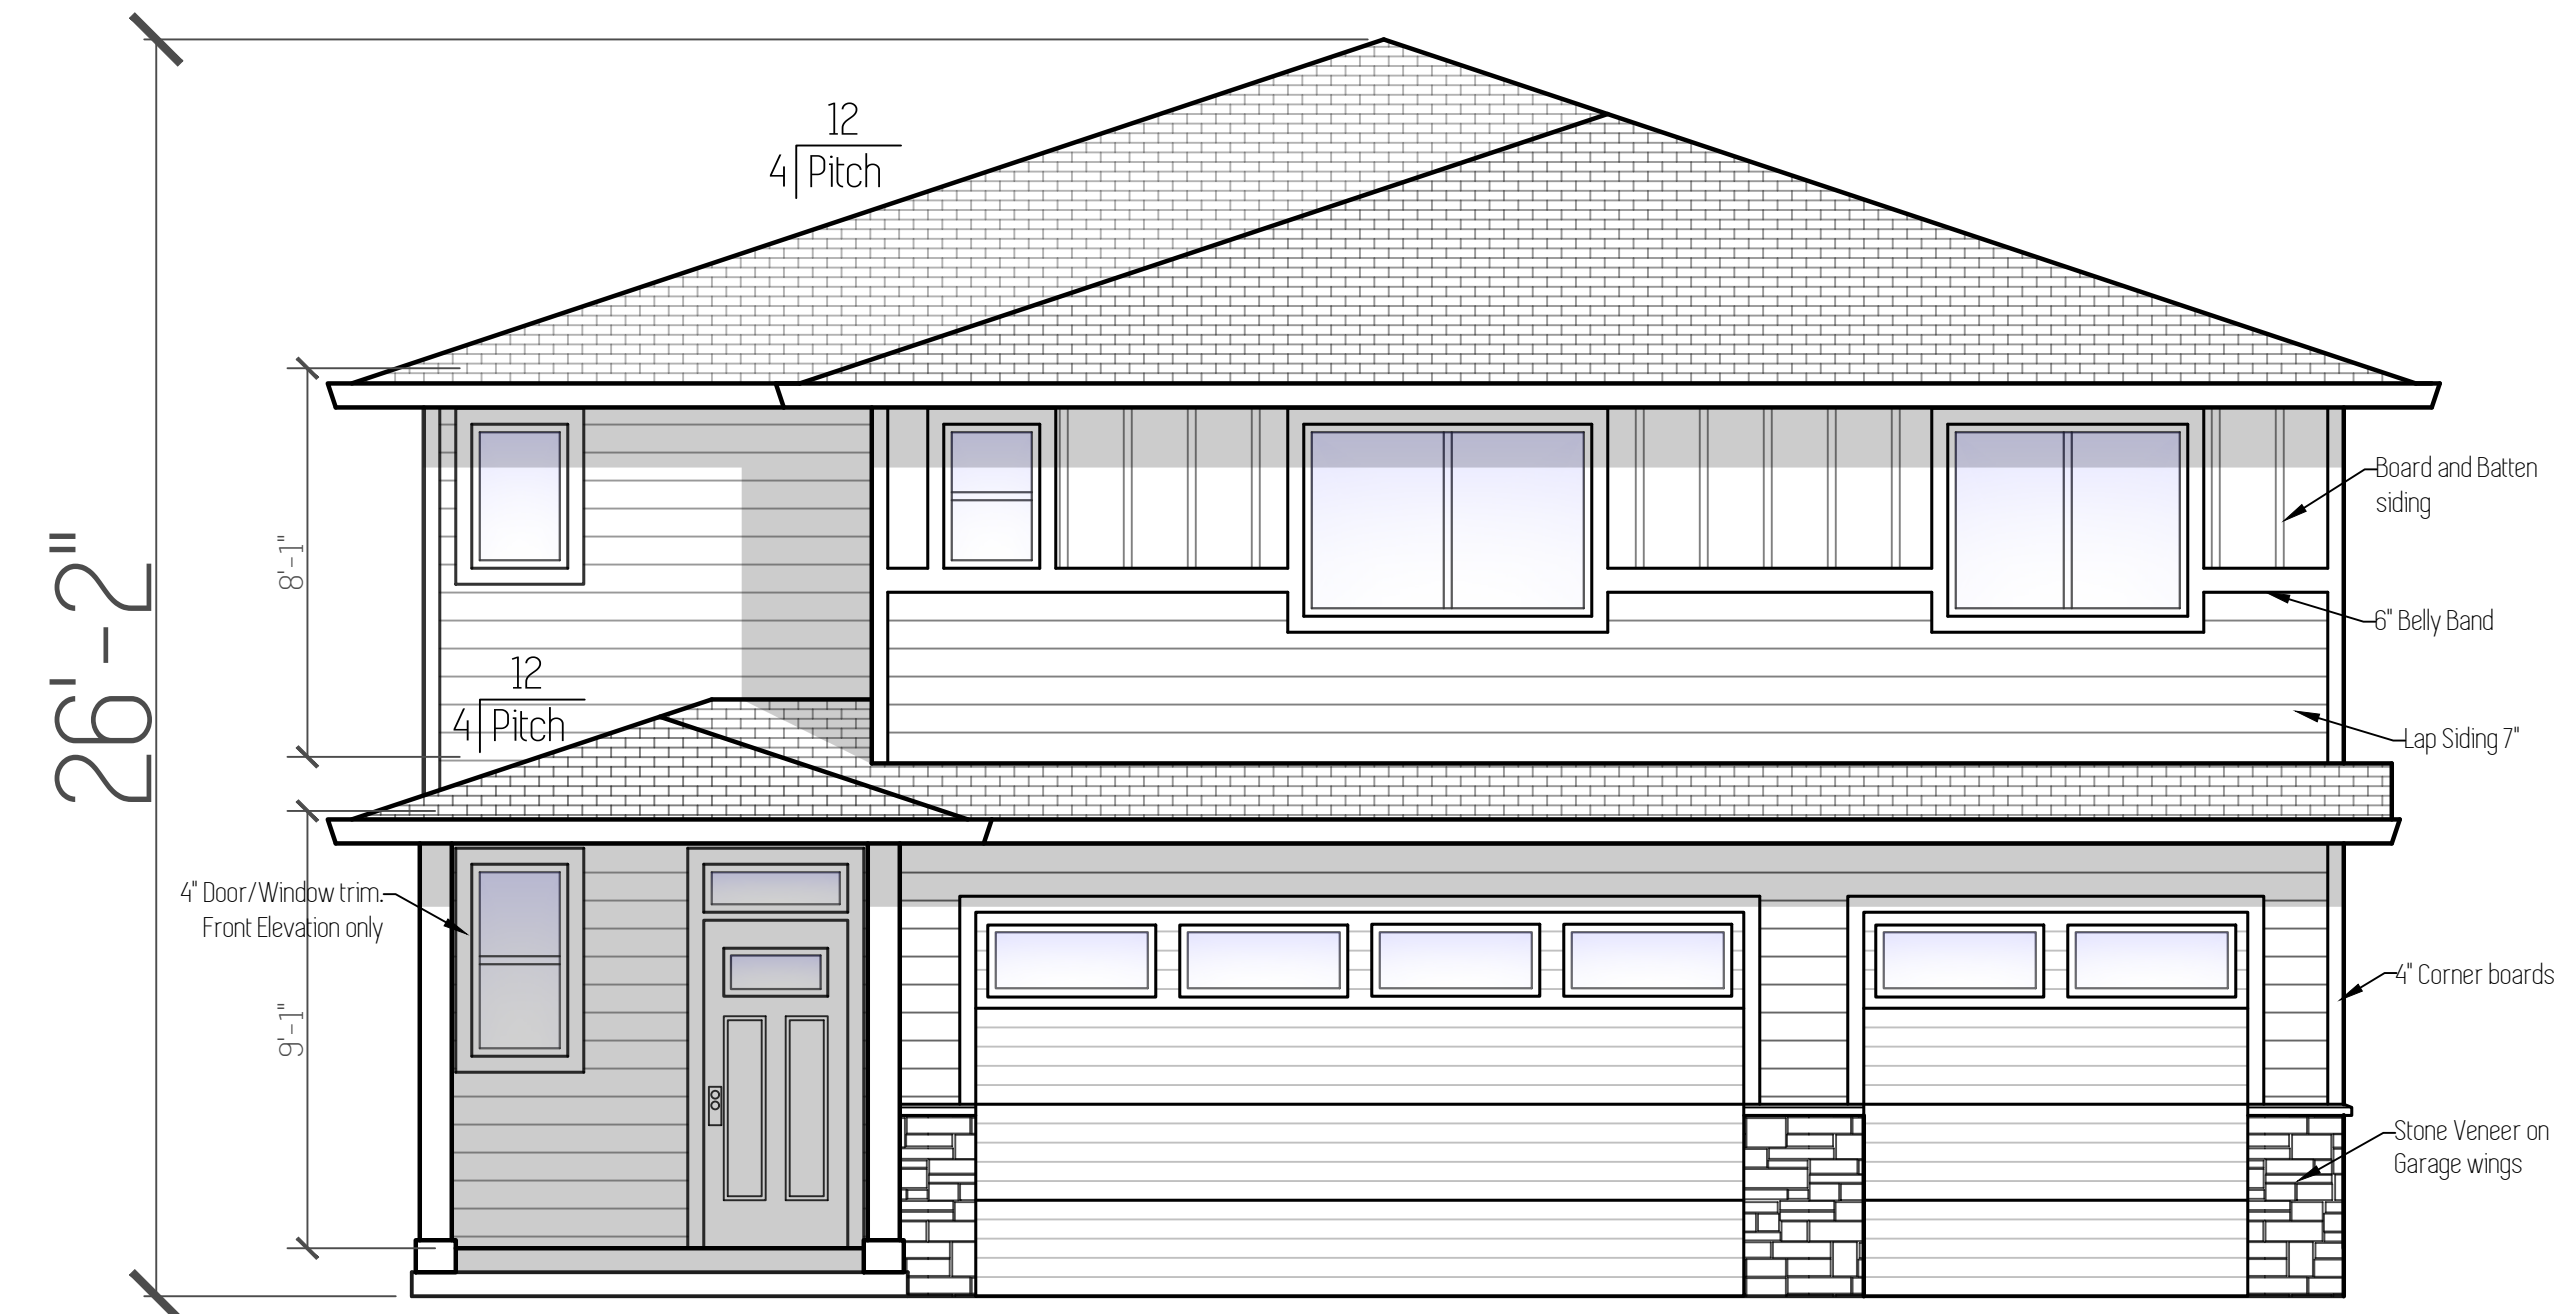

Front Elevation



Right Elevation

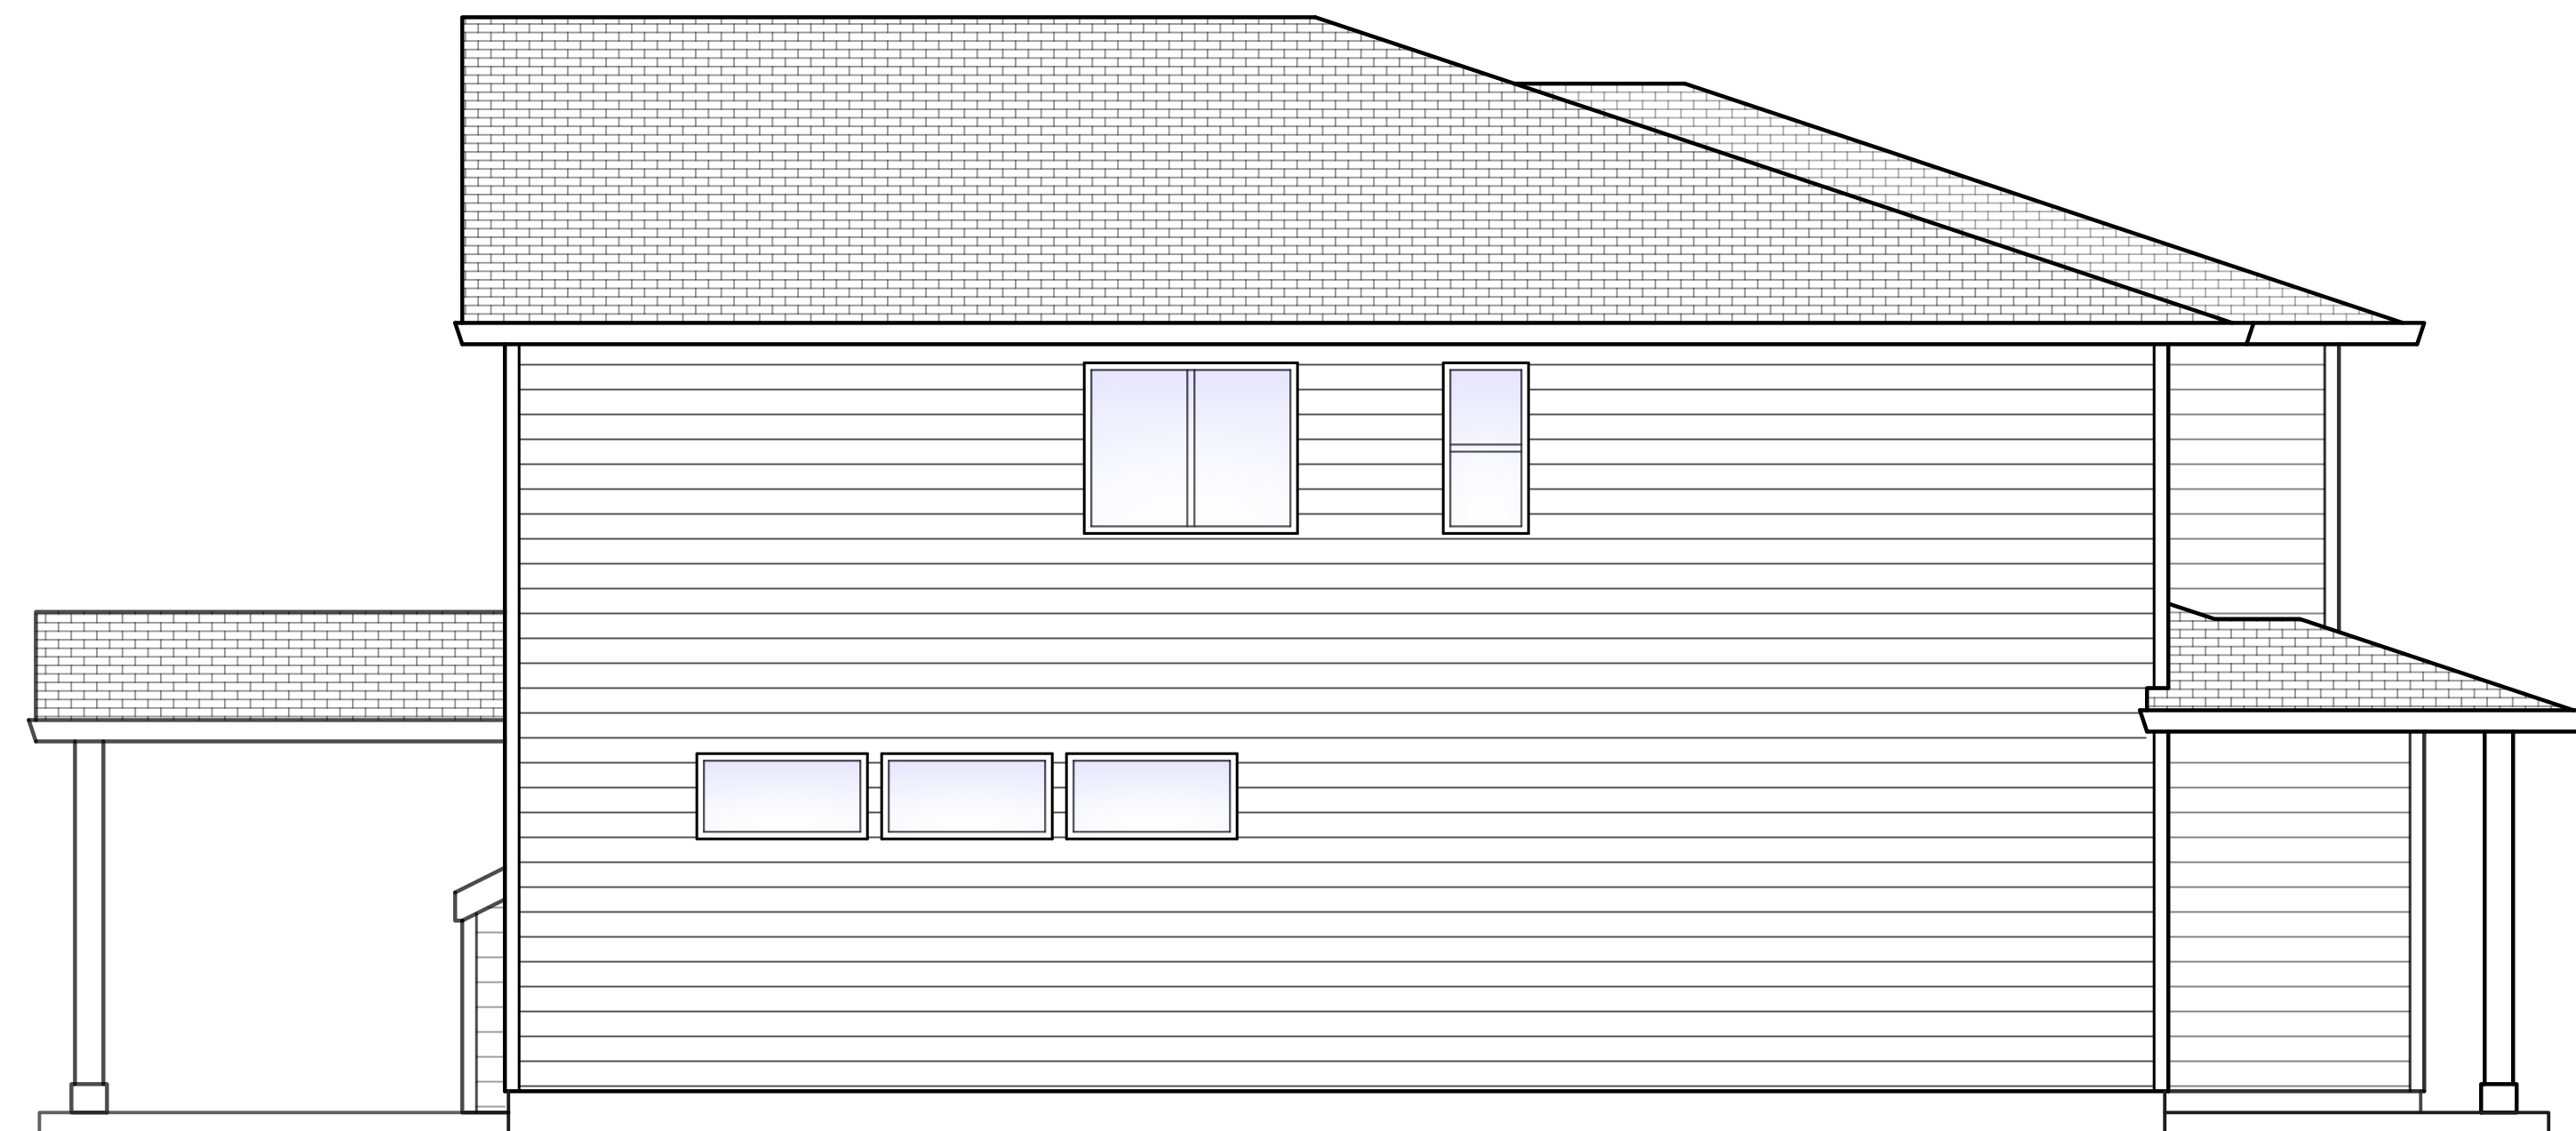


Left Elevation



Back Elevation

Elevations
 Scale: 1/4" = 1'
 Total: 2,732 SqFt // ADU: 781 SqFt (40%)
 Main Living: 1,951 SqFt

This plan is property of:

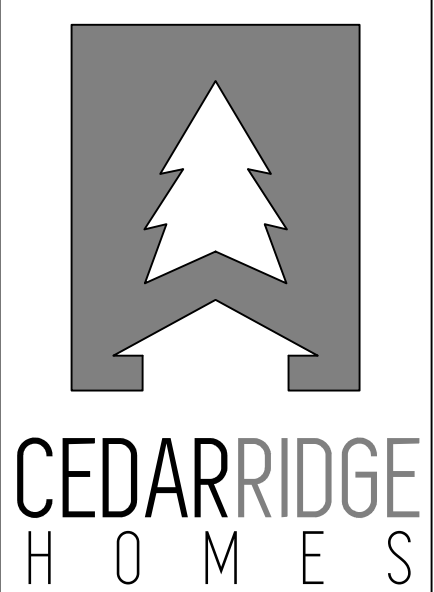

© 2024 Cedar Ridge Homes
 (P) 503-666-4240
 (F) 503-666-2408
 www.cedarridgehomes.us

Designed by:
 TYSON GREY
 tyson@cedarridgehomes.us