

Plan Name	Oxbow B ADU
Date	5/2/2024
Location	Lockwood Meadows Lot 13 La Center, WA

Scale: 1/4" = 1'
 Primary: 1,979 SqFt / ADU: 893 SqFt / Grand Total: 2,872 SqFt

This plan is property of:




© 2024 Cedar Ridge Homes


(P) 503-666-4240
 (F) 503-666-2408
 www.cedarridgehomes.us

Designed by:
 TYSON GREY
 tyson@cedarridgehomes.us


1

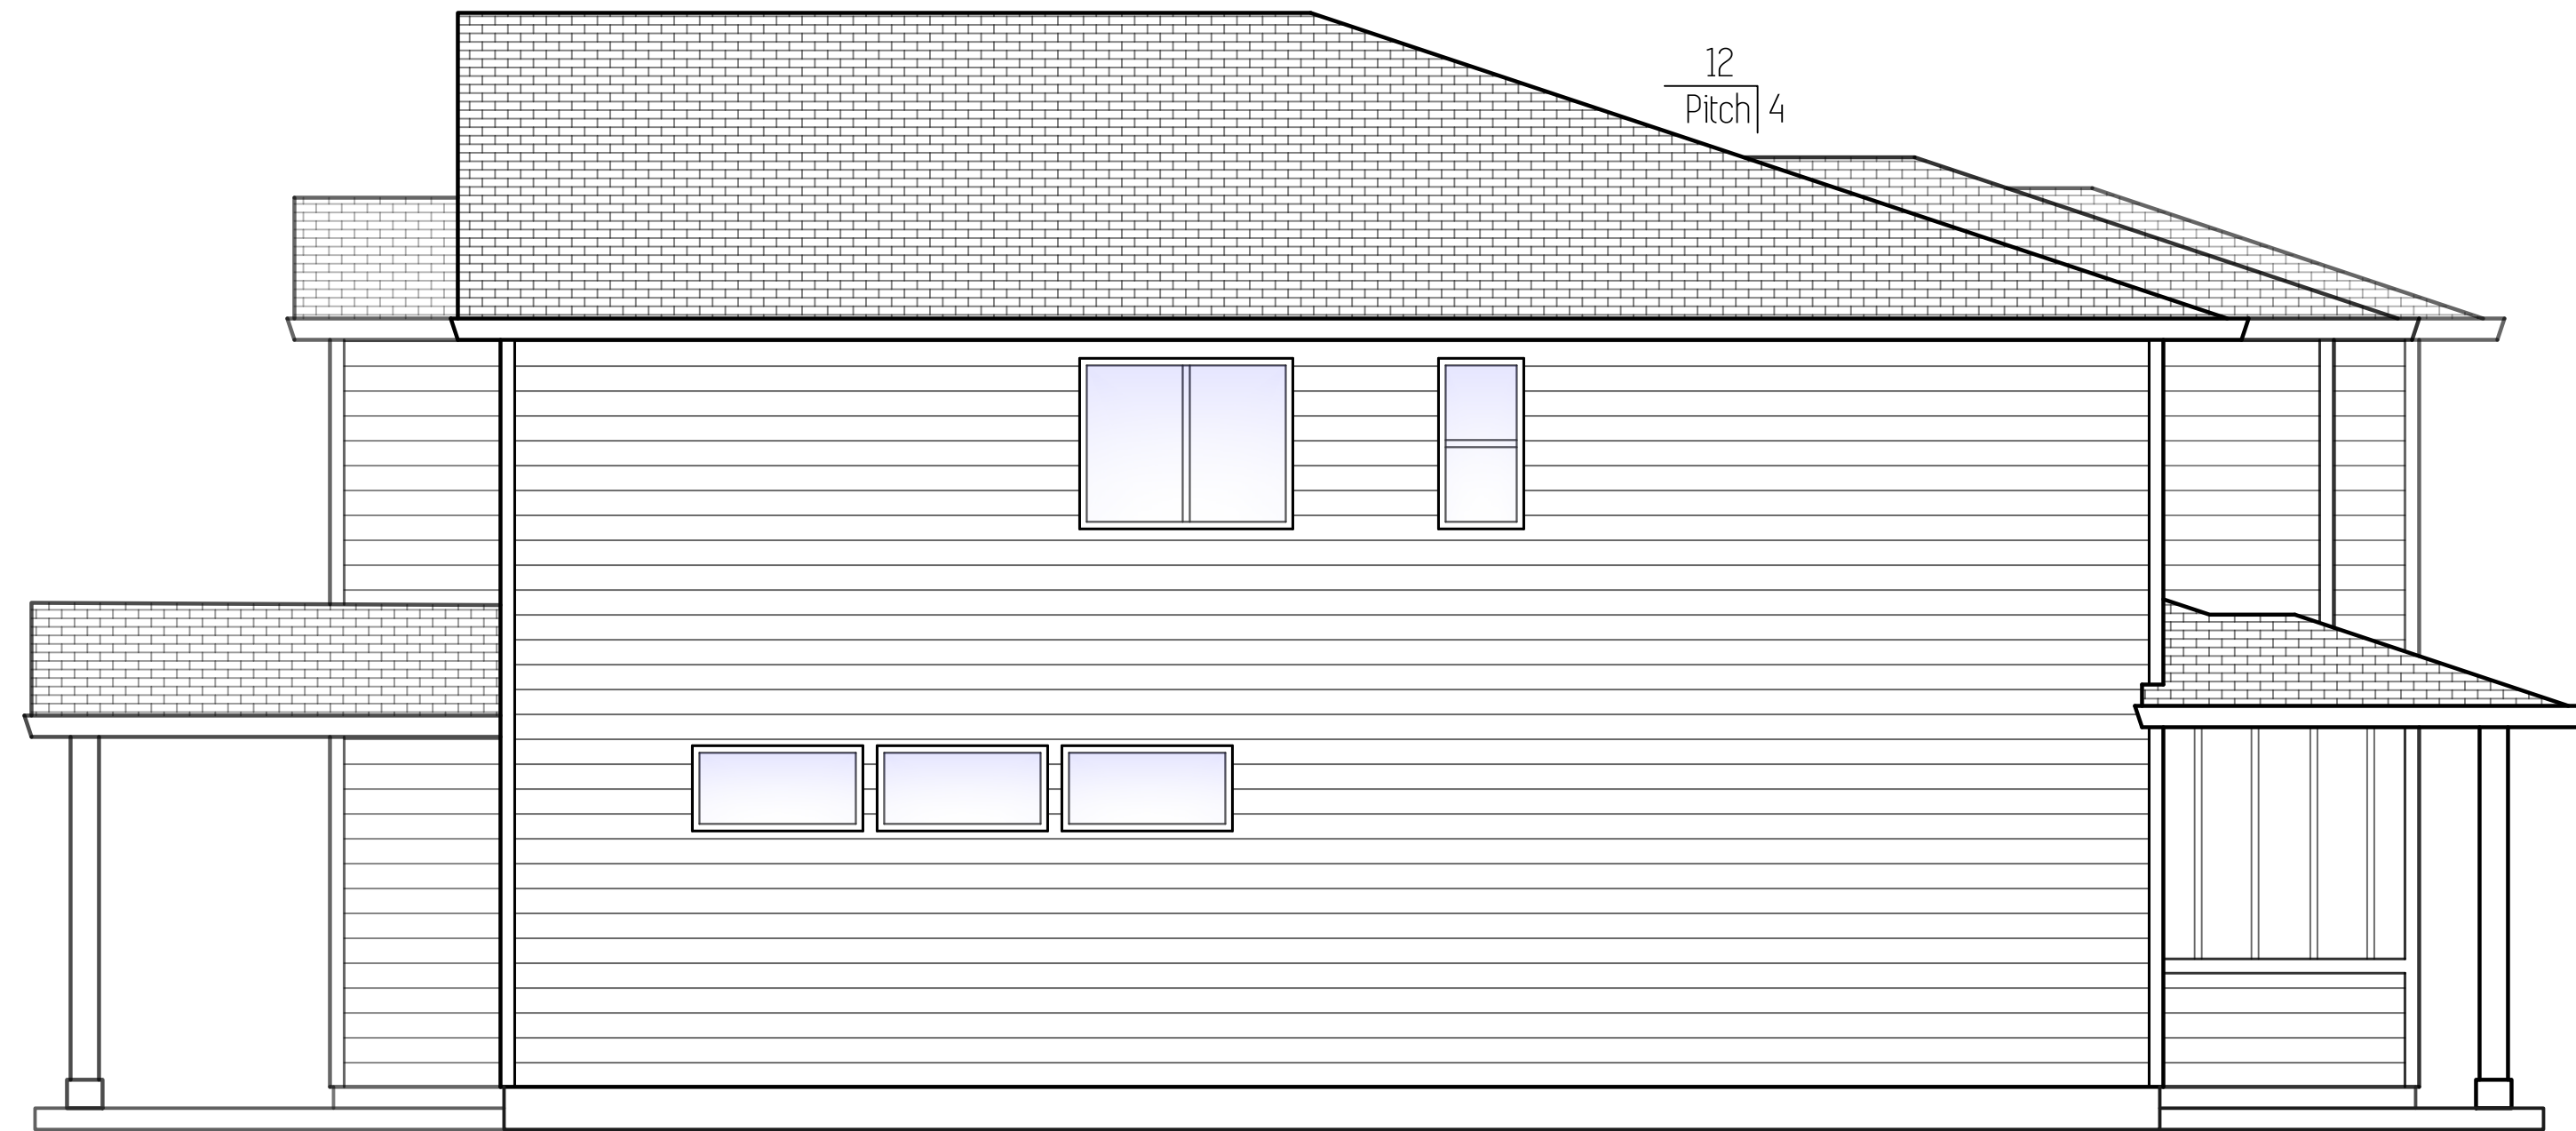

Left Elevation

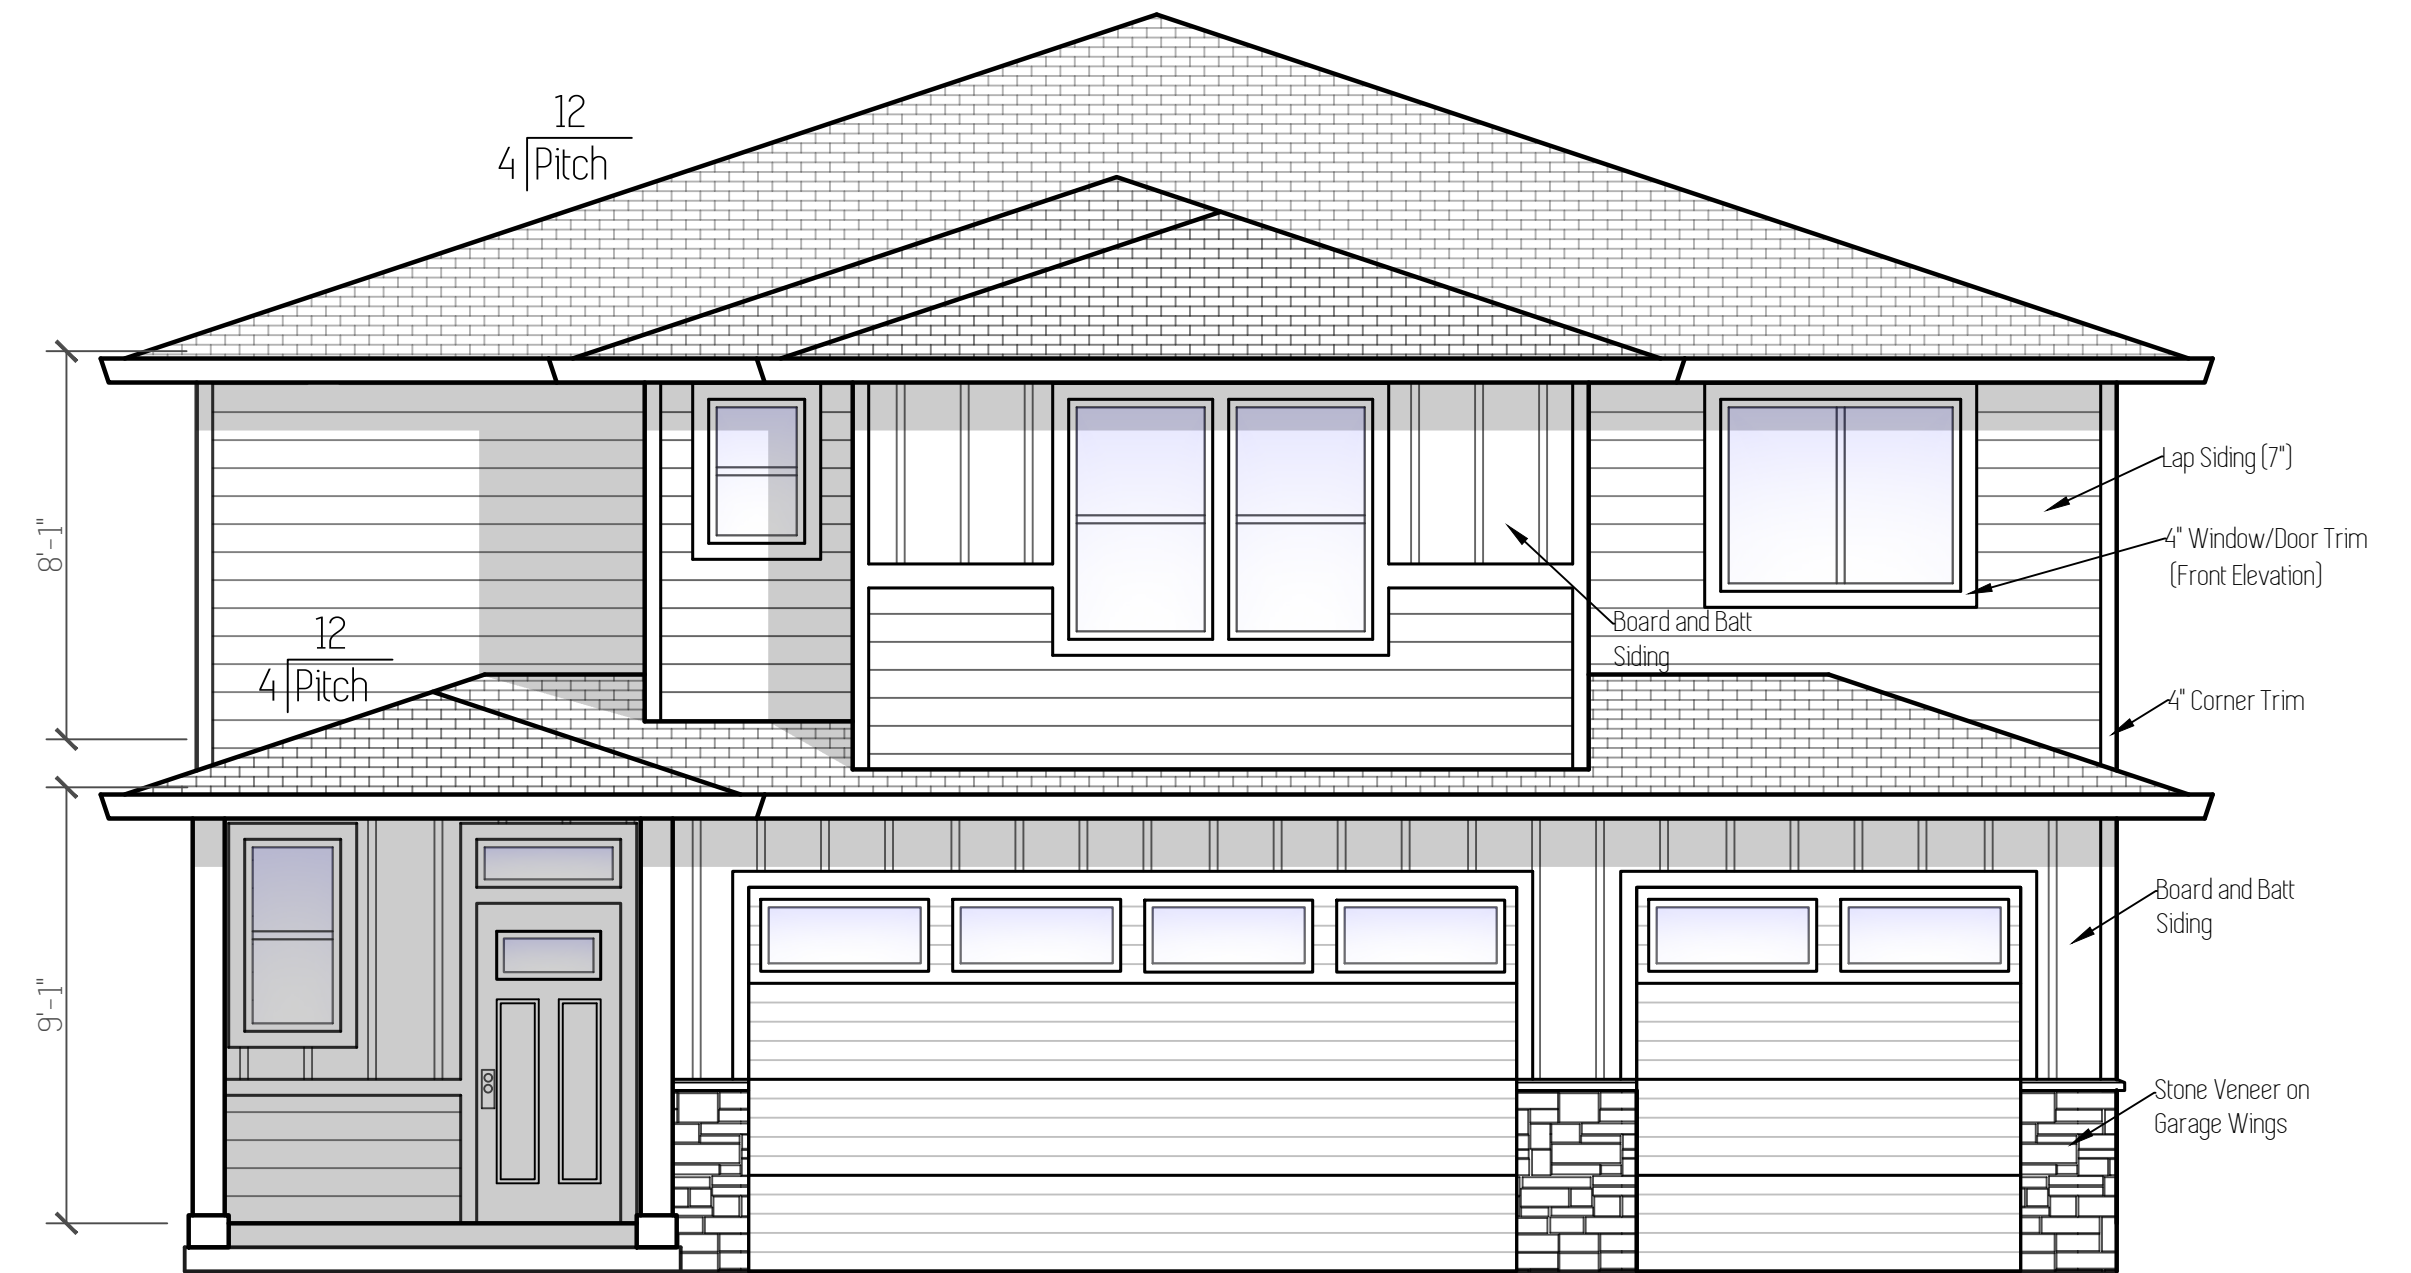

Front Elevation

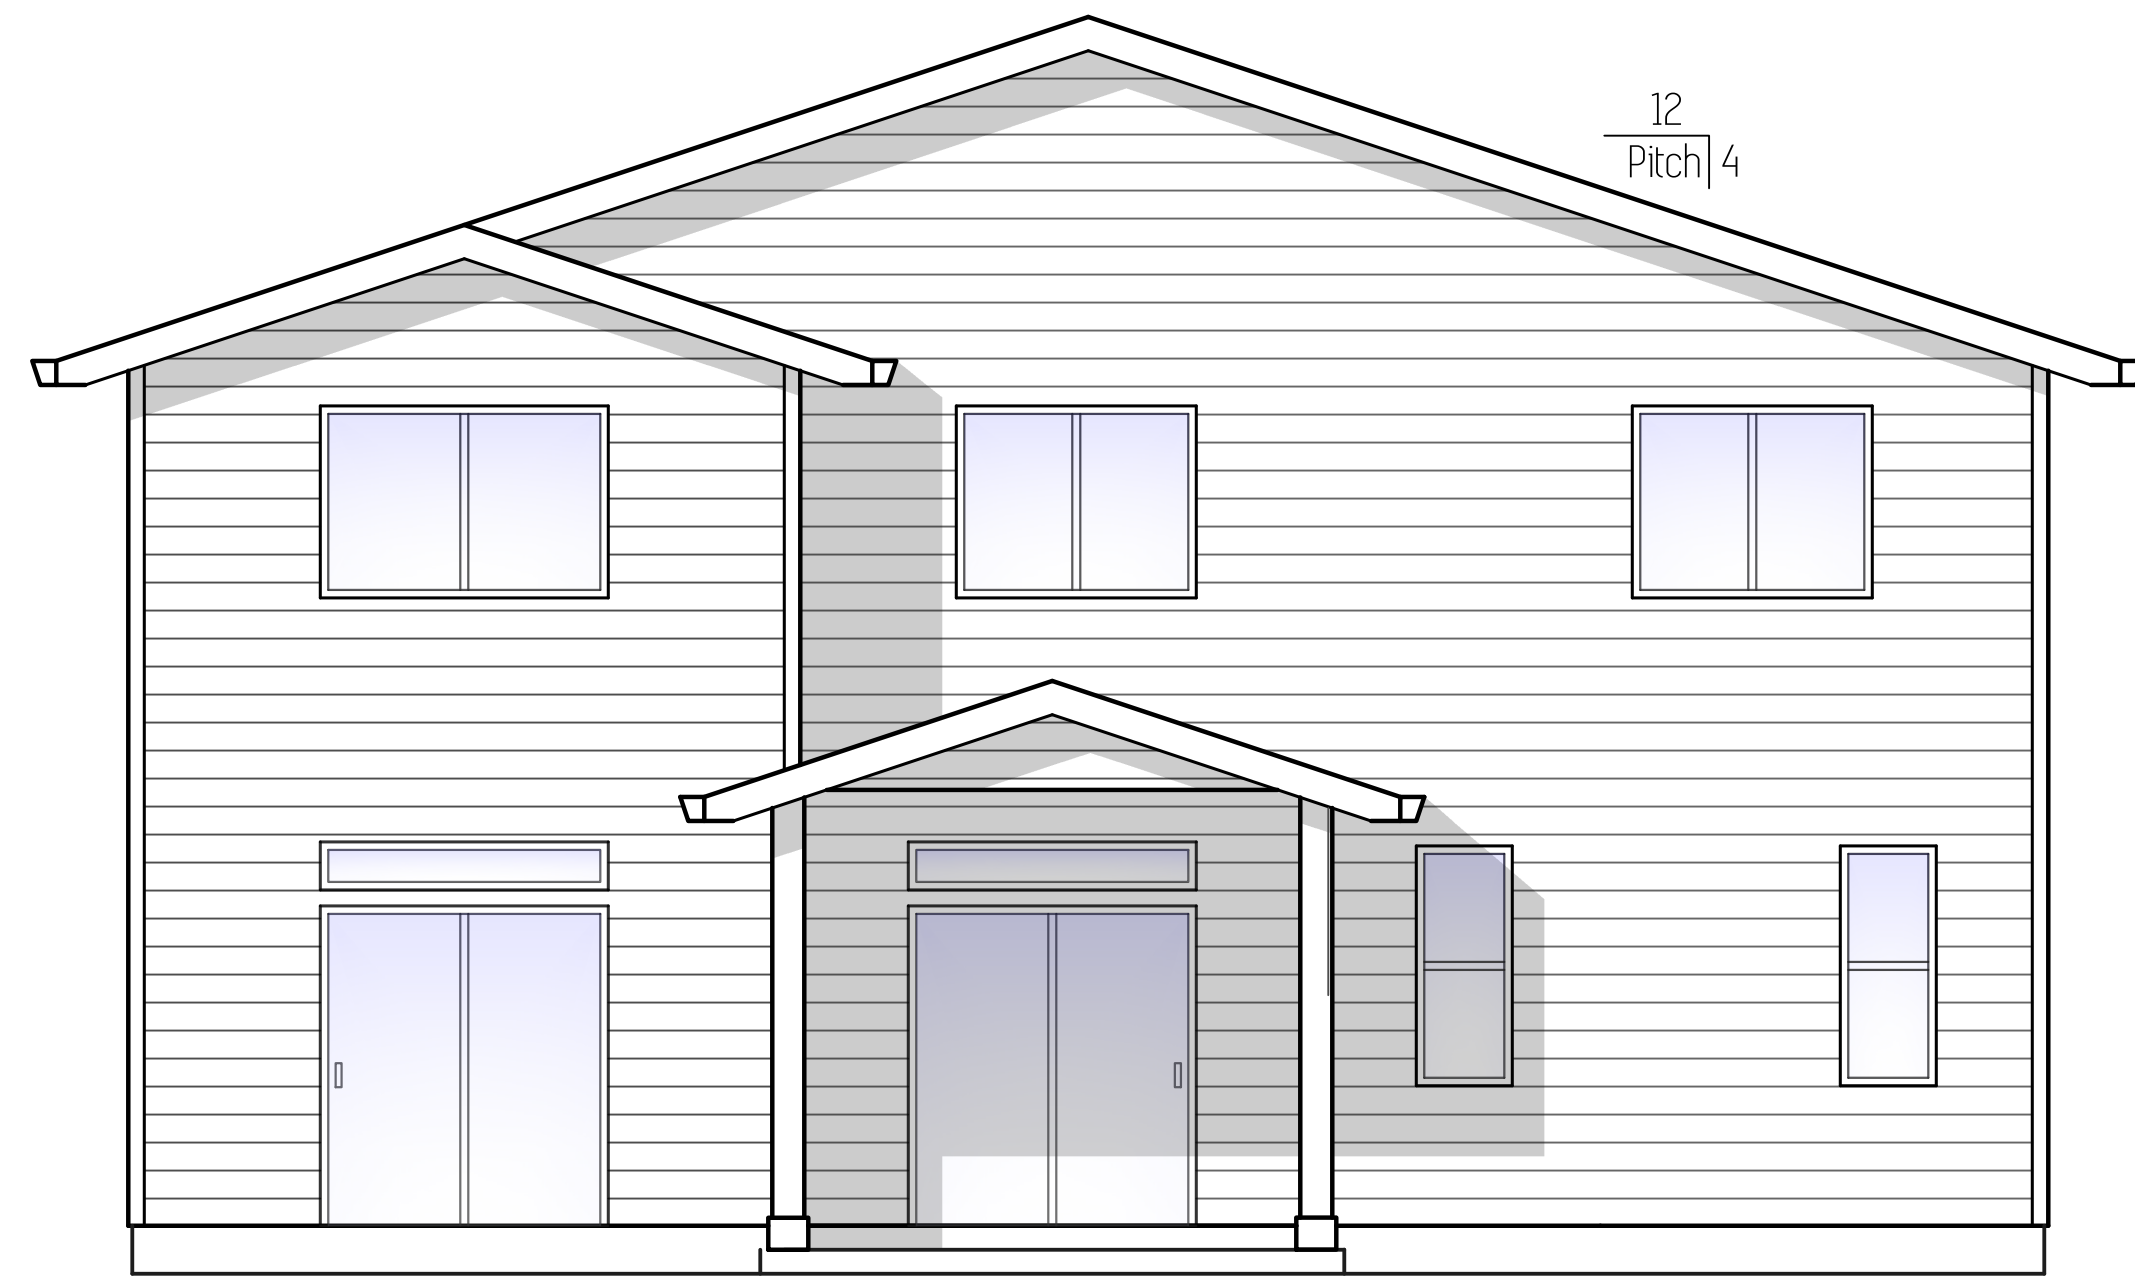

Back Elevation



Right Elevation