

Plan Name	Aspen ADU
Date	8/28/2024
Location	Lockwood Meadows Lot 24 La Center, WA

**Floor Plan**

Scale: 1/4" = 1'

Total: 2,732 SqFt Main Living: 1,951 SqFt // ADU: 781 SqFt (40%)



This plan is property of:



© 2024 Cedar Ridge Homes  
 (P) 503-666-4240  
 (F) 503-666-2408  
 www.cedarridgehomes.us

Designed by:  
 TYSON GREY  
 tyson@cedarridgehomes.us

2

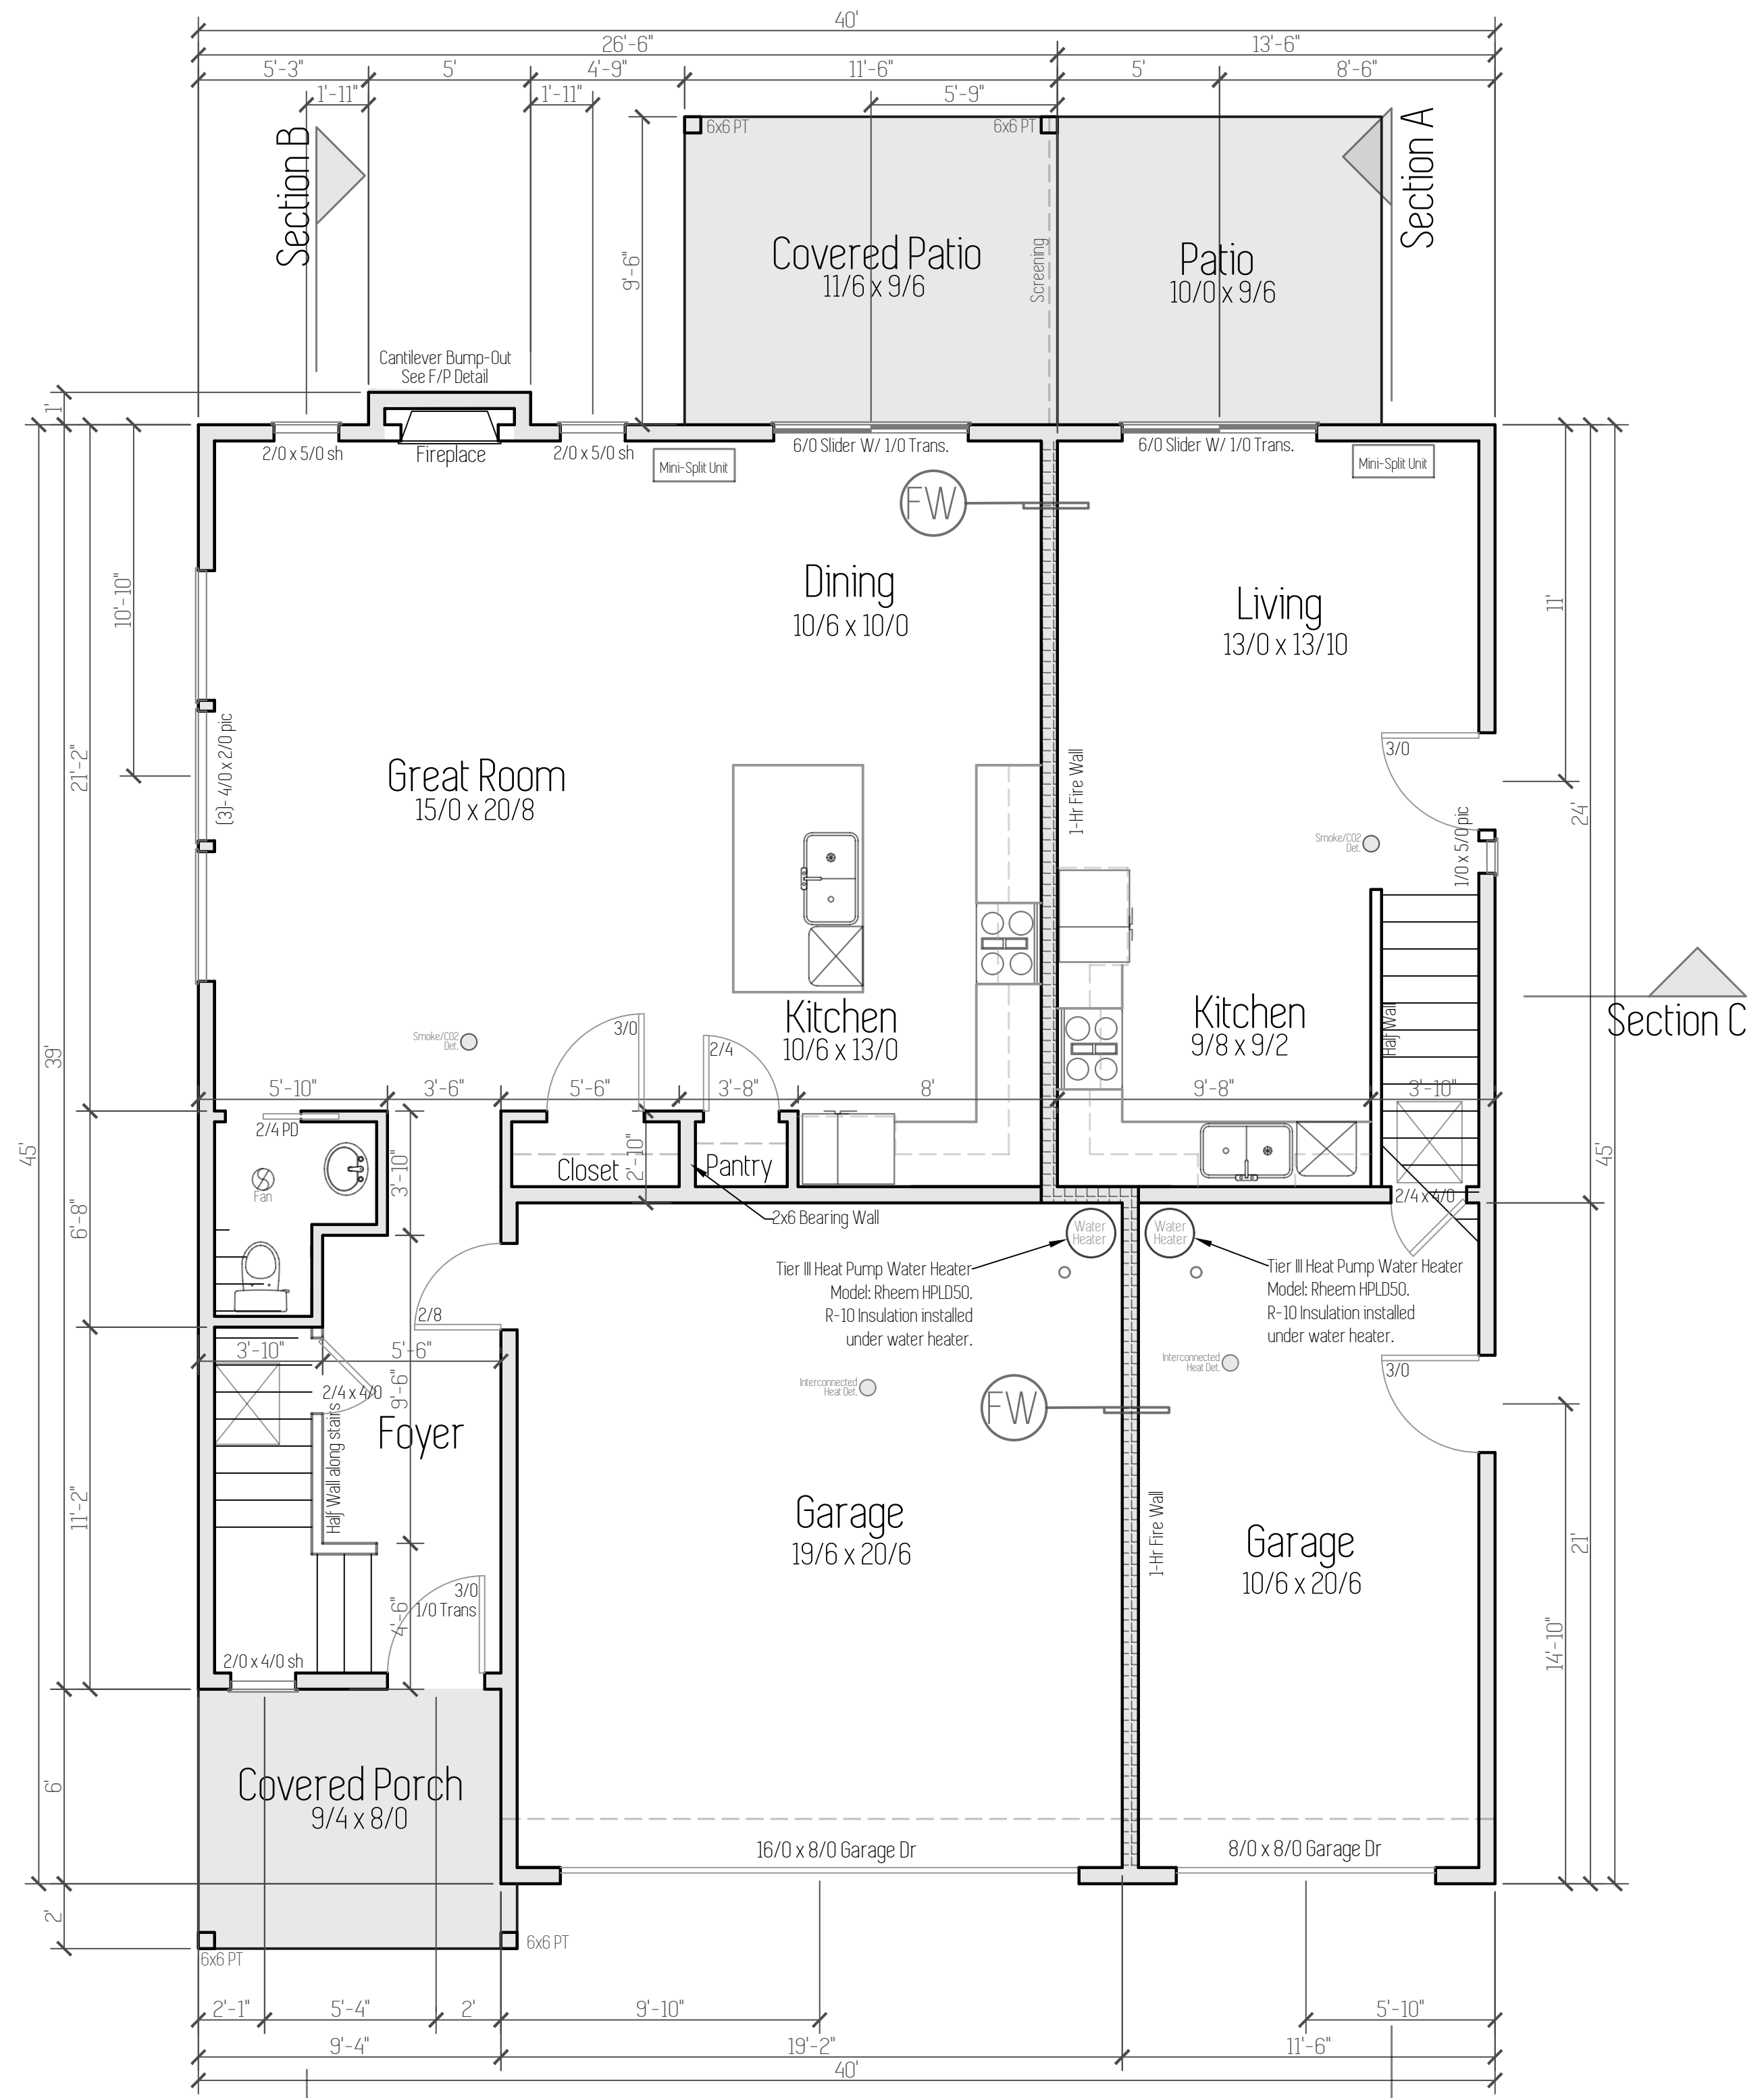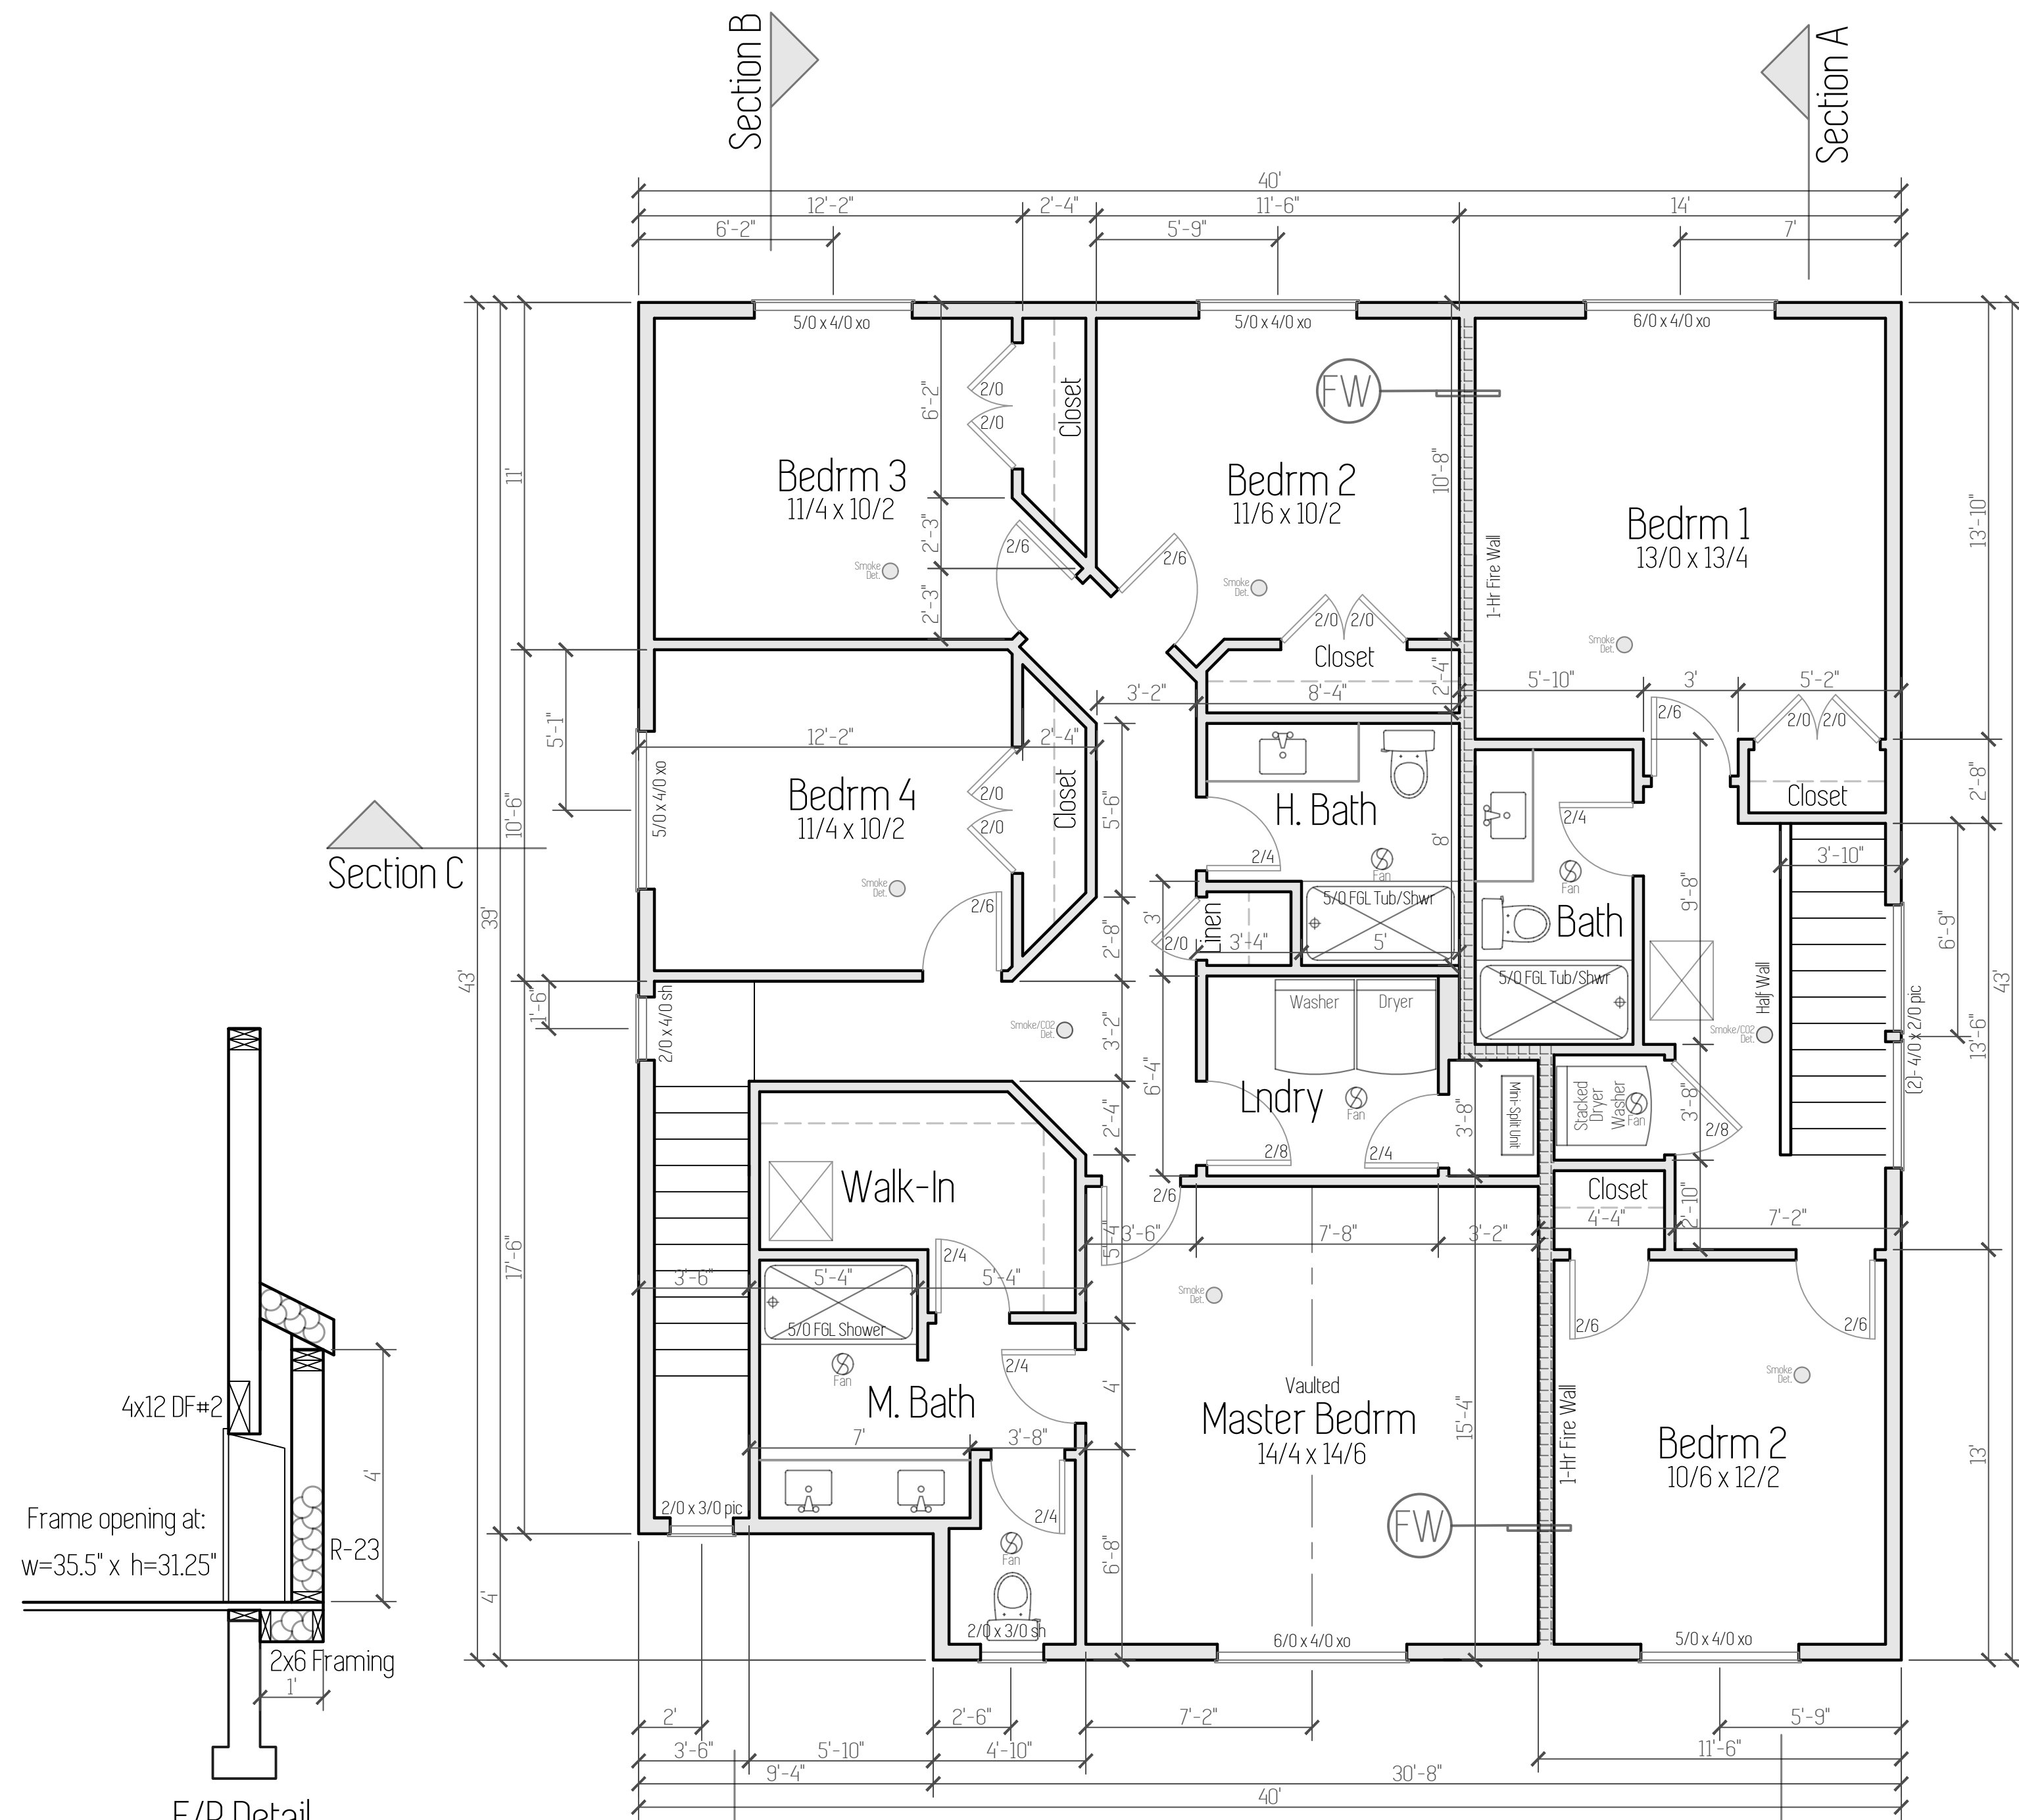

**Notes**

- Use this sheet for accurate dimensions and locations of all doors, windows, walls, cabinets, etc.
- Lower Floor Post & Beam Framing: Refer to Foundation Plan (sheet 3)
- Upper Floor & Roof Framing: Refer to Framing Plan (sheet 4)
- All electrical to meet or exceed current minimum code requirements and is to be determined by owner.
- All fans shall have a mechanical ventilation system designed to exhaust a minimum of 80 cfm intermittent or 20 cfm continuous. Mechanical ventilation control systems shall be connected to a dehumidistat, timer or similar automatic control

