



E. 24th Ave.

Lot 26 : 7,536 SqFt

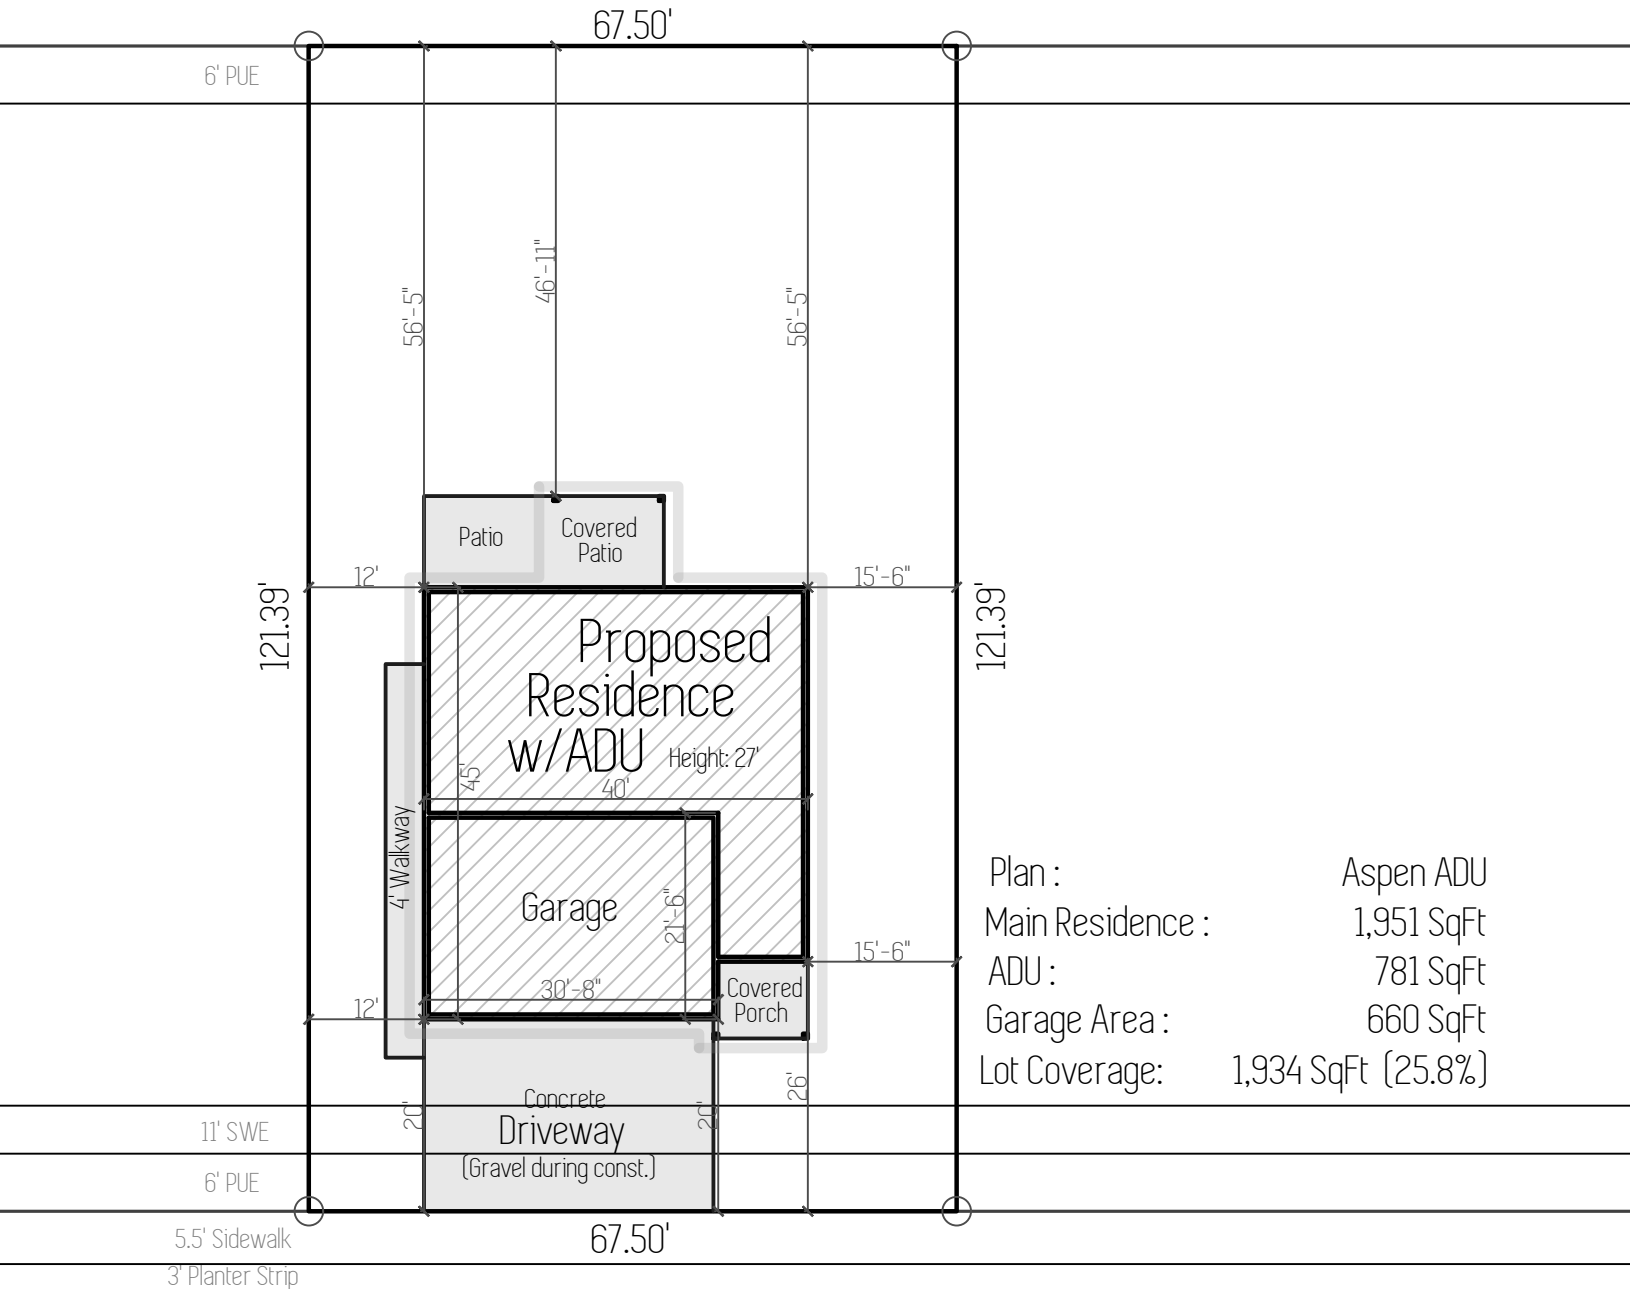

E. Otter Loop

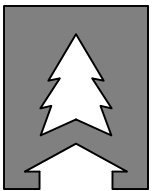


CEDARRIDGE  
HOMES

# Site Plan

2351 E. Otter Loop, La Center, WA  
Lockwood Meadows Lot 26

Apr. 30th 2025

Scale : 1"=20'

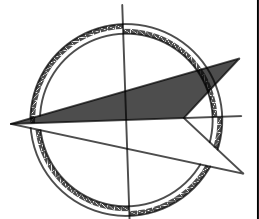

North