




**THE WOLFE GROUP, L.L.C.**  
 Land Planning, Consulting  
 & Civil Engineering  
 2401 W. Main Street, Suite 210  
 Battle Ground, WA 98604  
 (360) 687-2699

**STEPHENS HILLSIDE FARM**  
 A Residential Subdivision in the S.W.  
 1/4 of Section 34 T.5N., R.1E., W.M. in  
 the City of La Center, Clark County, WA

PRELIMINARY  
 EROSION CONTROL PLAN

JOB #: 17-06  
 DESIGNED: JEW  
 DRAWN: JEW  
 APPROVED: JEW  
 DATE: FEBRUARY 2018  
 SCALE: HORIZ.: 1"=100'  
 VERT.: N/A  
 SHEET

1 / 1

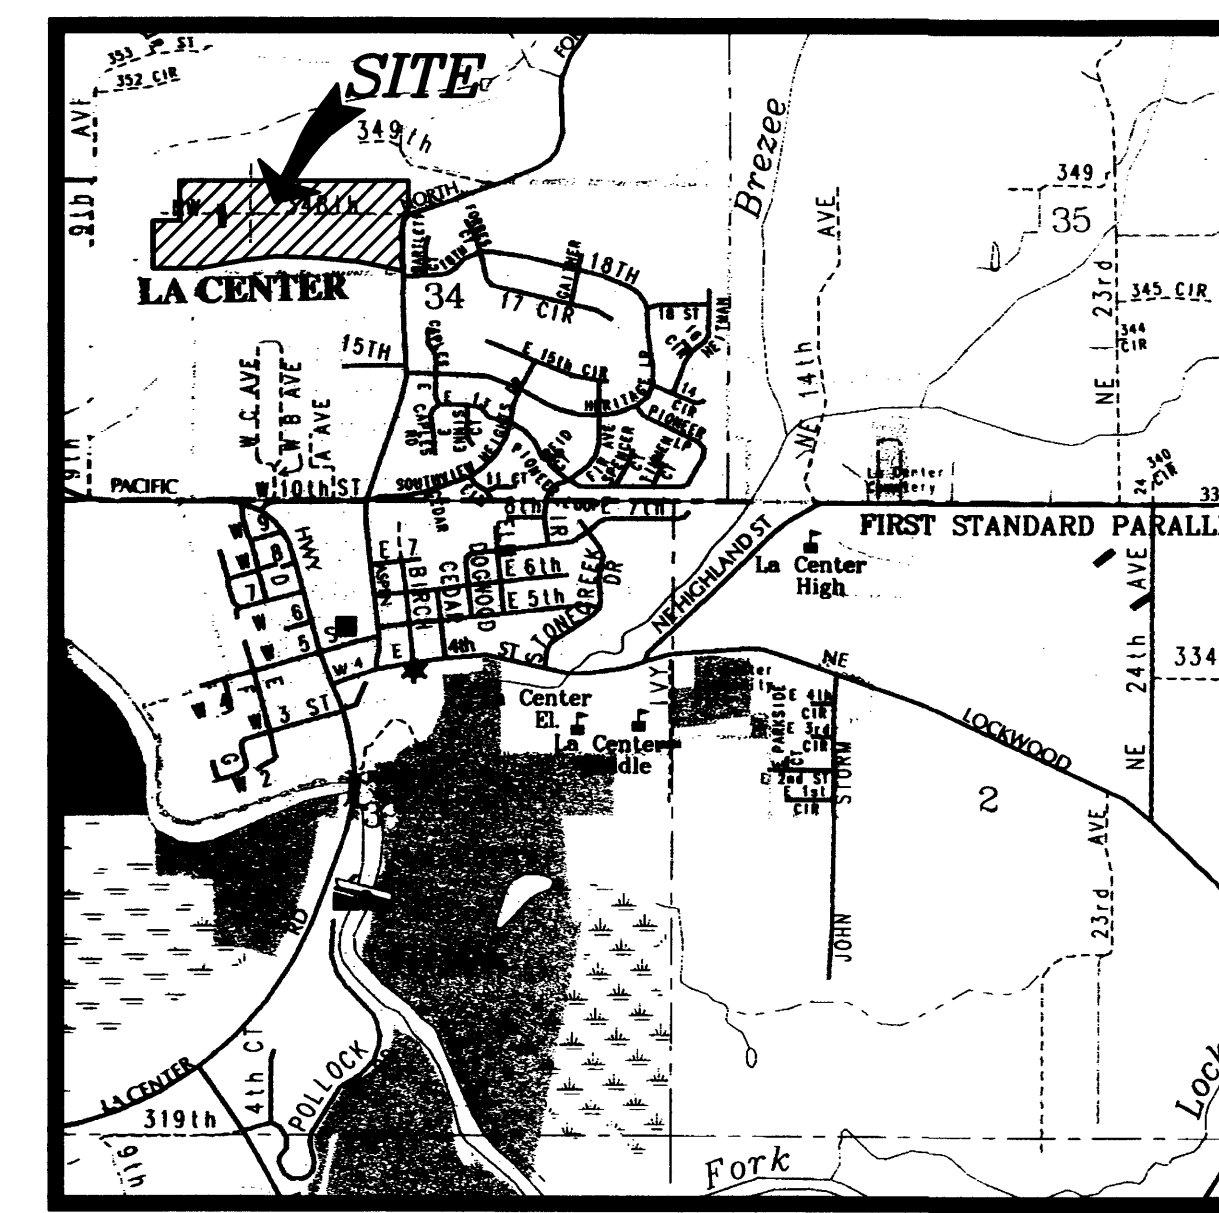

VICINITY MAP

APPLICANT:  
**CARLEEN STEPHENS**  
 24600 N.E. 98th COURT  
 BATTLE GROUND, WA 98604  
 PH: 360-606-2408

**LEGEND**

- EXISTING CONTOURS
- SILT FENCE
- FILTER PILLOW
- CONST. ENTRANCE

