


Lot 14 : 7,570 SqFt

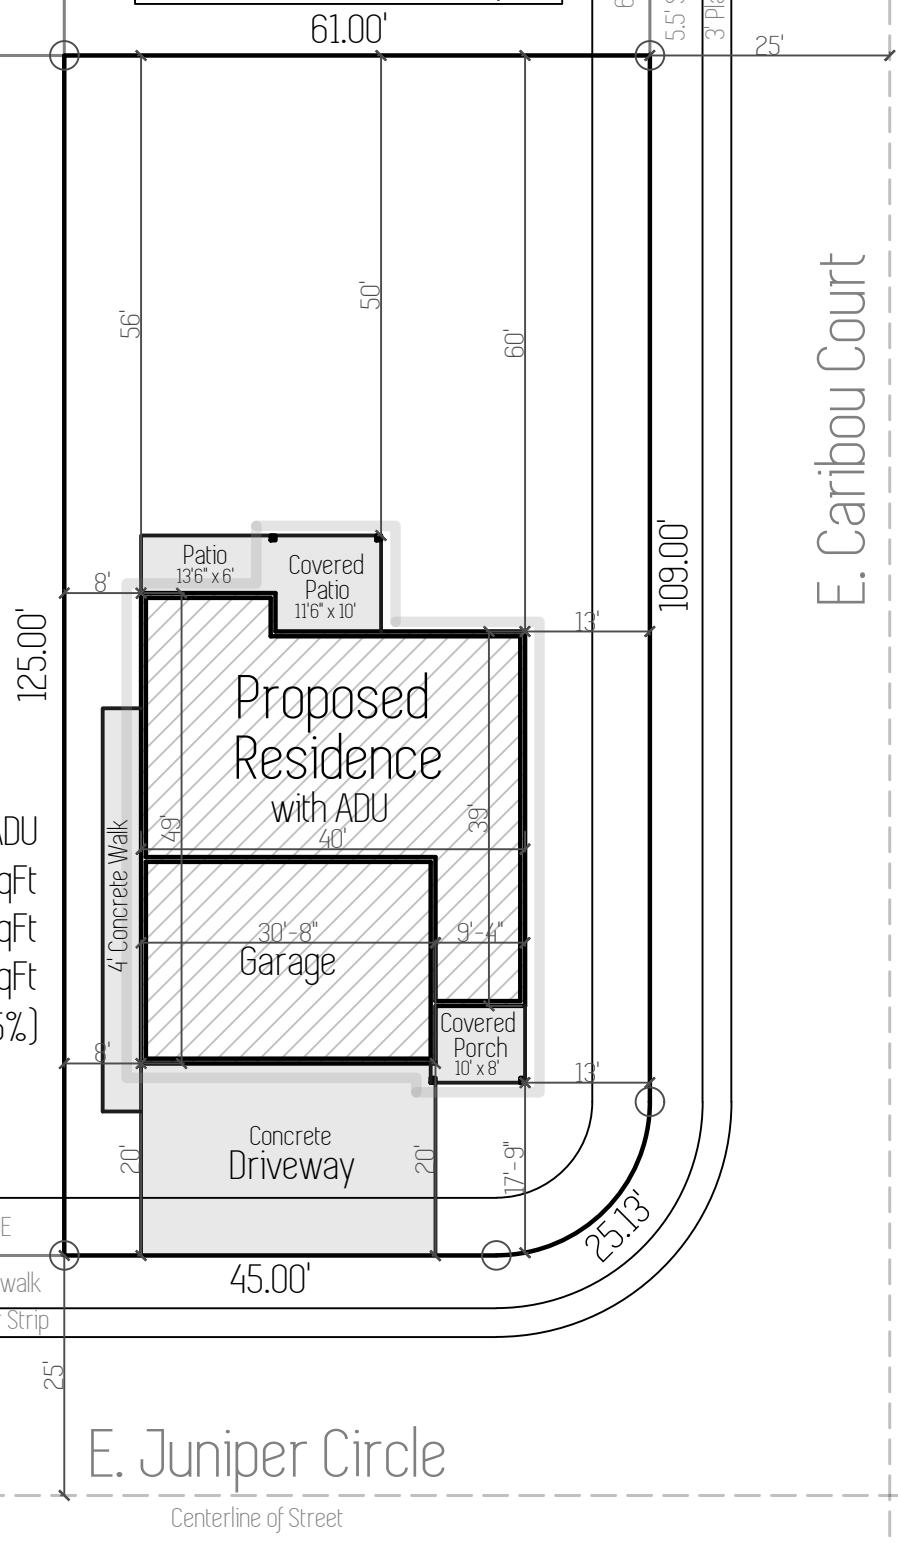

Plan : Oxbow ADU
 Main Living Area : 1,979 SqFt
 ADU Living Area : 893 SqFt
 Garage Area : 610 SqFt
 Lot Coverage : 1,989 SqFt (26.5%)

Site Plan

Apr. 30th 2024

2311 E. Juniper Circle, La Center, WA
 Lockwood Meadows Lot 14

Scale : 1"=20'

