


Lot 13 : 7,570 SqFt

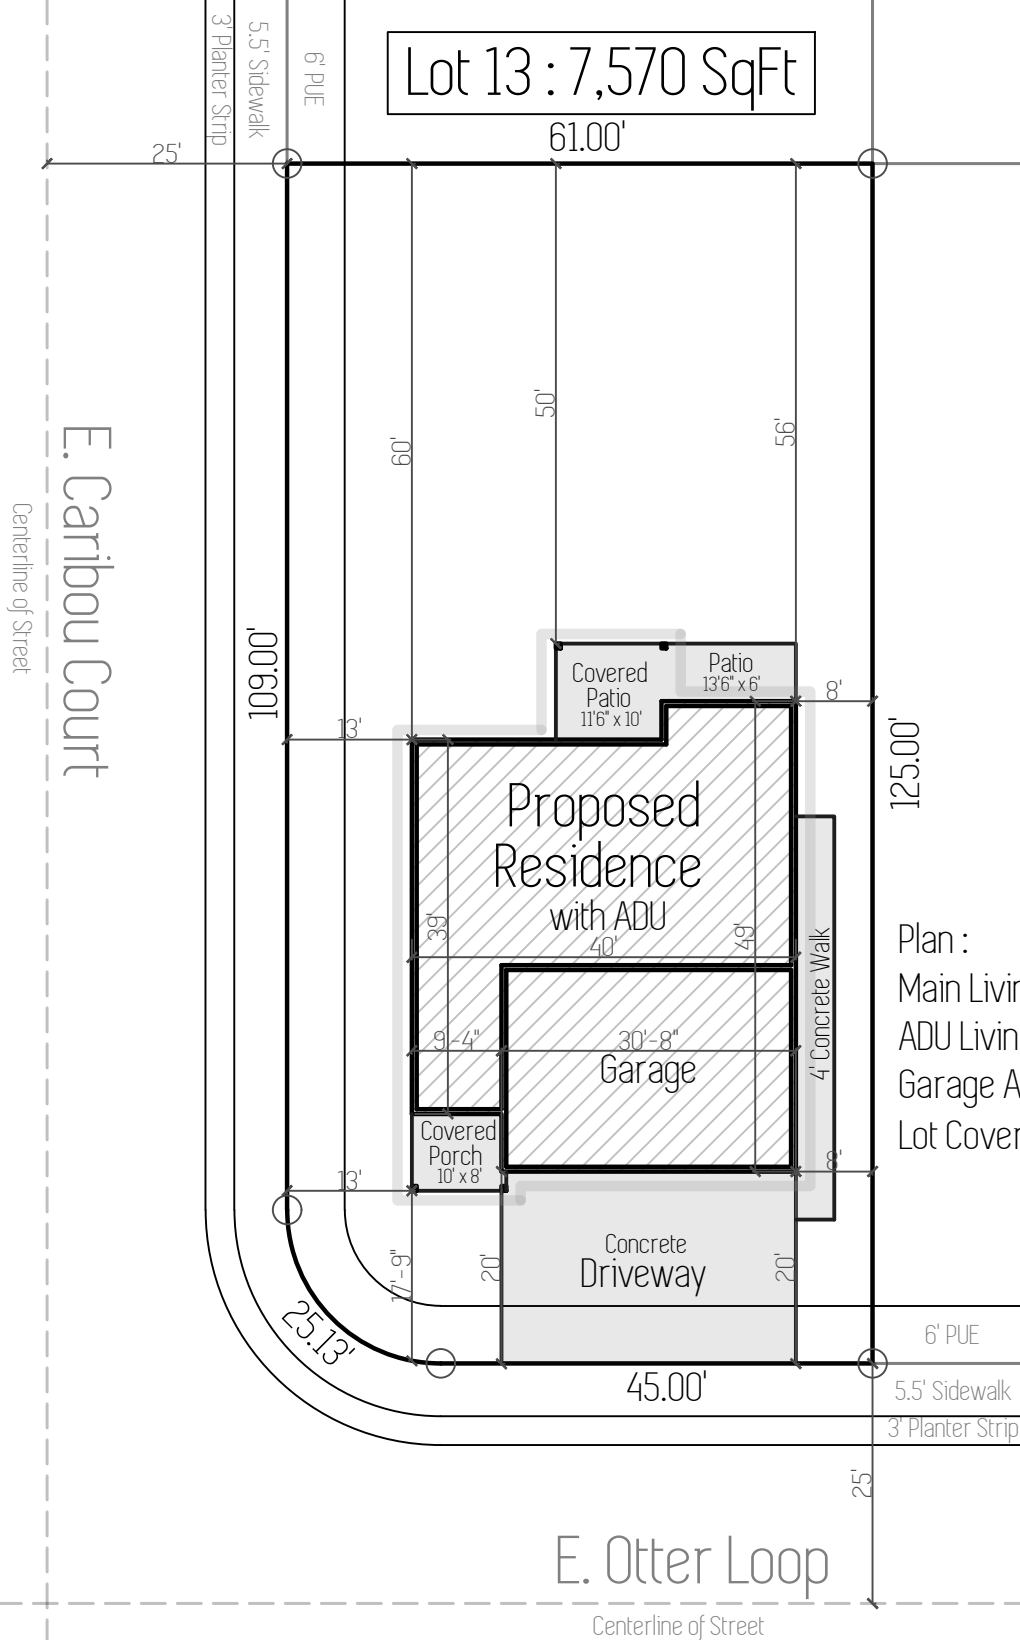

Plan : Oxbow ADU  
 Main Living Area : 1,979 SqFt  
 ADU Living Area : 893 SqFt  
 Garage Area : 610 SqFt  
 Lot Coverage : 1,989 SqFt (26.3%)




# Site Plan

2316 E. Badger Way La Center, WA  
 Lockwood Meadows Lot 13

Apr. 29th 2024

Scale : 1"=20'

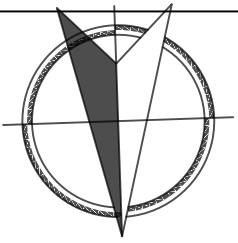

North