


1:12

FRONT ELEVATION (EXISTING)

SCALE 1/4" = 1'-0"

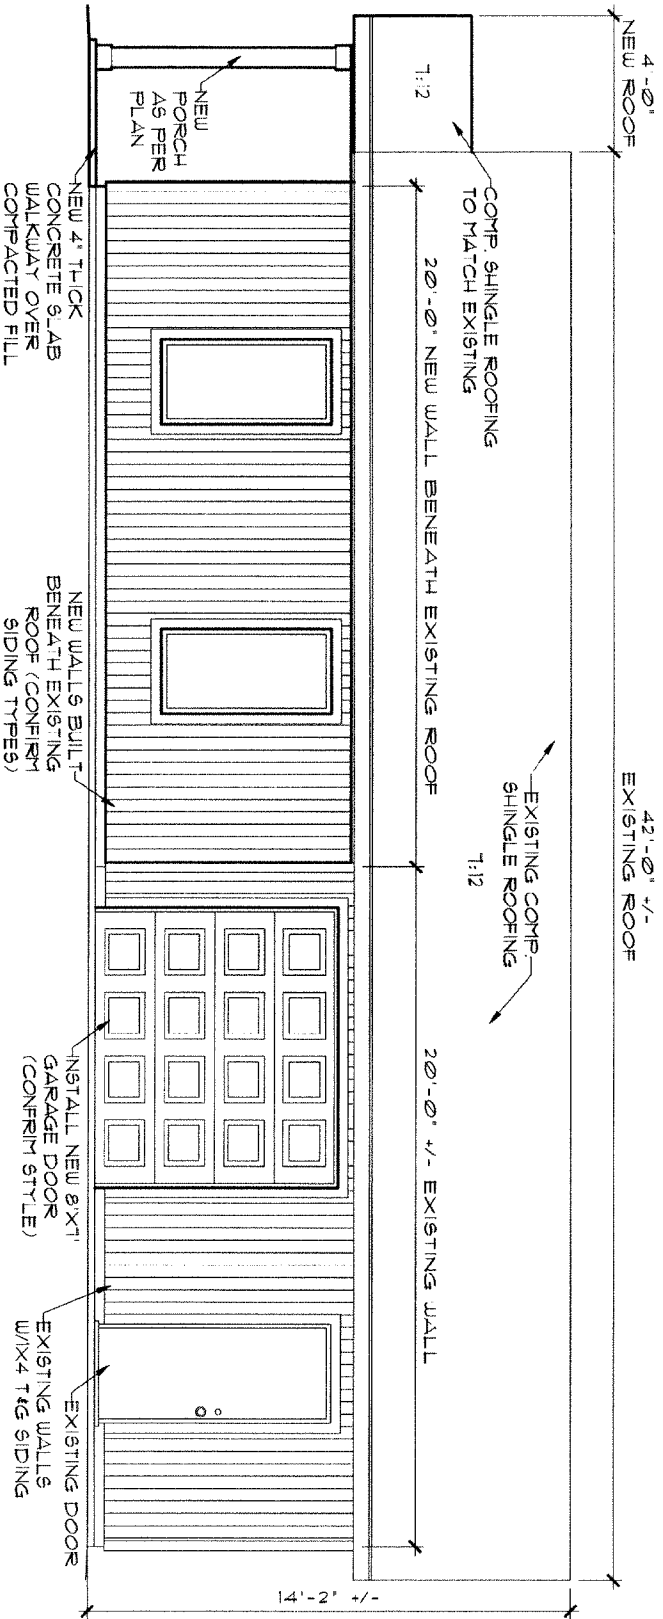

4'-0" NEW ROOF
EXISTING ROOF

1:12

COMP. SHINGLE ROOFING TO MATCH EXISTING

20'-0" NEW WALL BENEATH EXISTING ROOF

EXISTING COMP. SHINGLE ROOFING
1:12

20'-0" +/- EXISTING WALL

14'-2" +/-

NEW PORCH AS PER PLAN

NEW 4" THICK CONCRETE SLAB WALKWAY OVER COMPACTED FILL

NEW WALLS BUILT BENEATH EXISTING ROOF (CONFIRM SIDING TYPES)


INSTALL NEW 8'X7' GARAGE DOOR (CONFIRM STYLE)

EXISTING DOOR
EXISTING WALLS W/1/4" T&G SIDING

FRONT ELEVATION (PROPOSED)


SCALE 1/4" = 1'-0"

11/23/2024

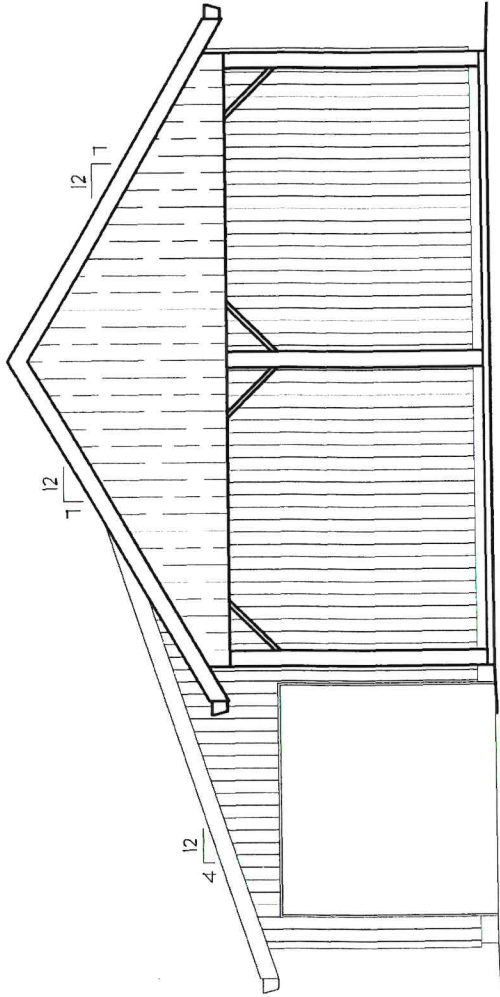

LEFT ELEVATION (EXISTING)


SCALE 1/4" = 1'-0"

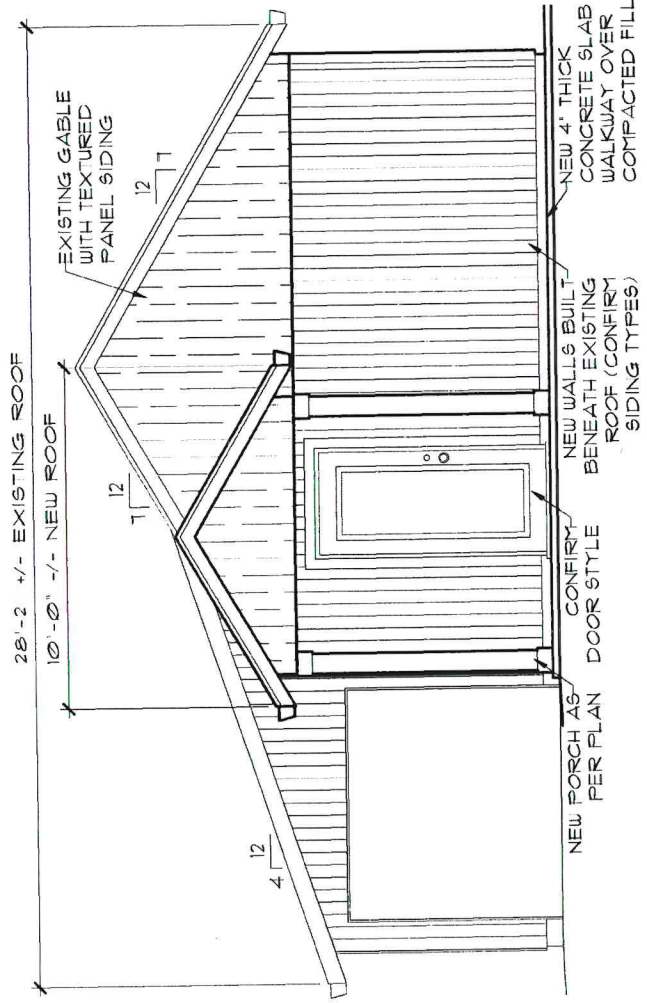

LEFT ELEVATION (PROPOSED)

SCALE 1/4" = 1'-0"

11.23.2024

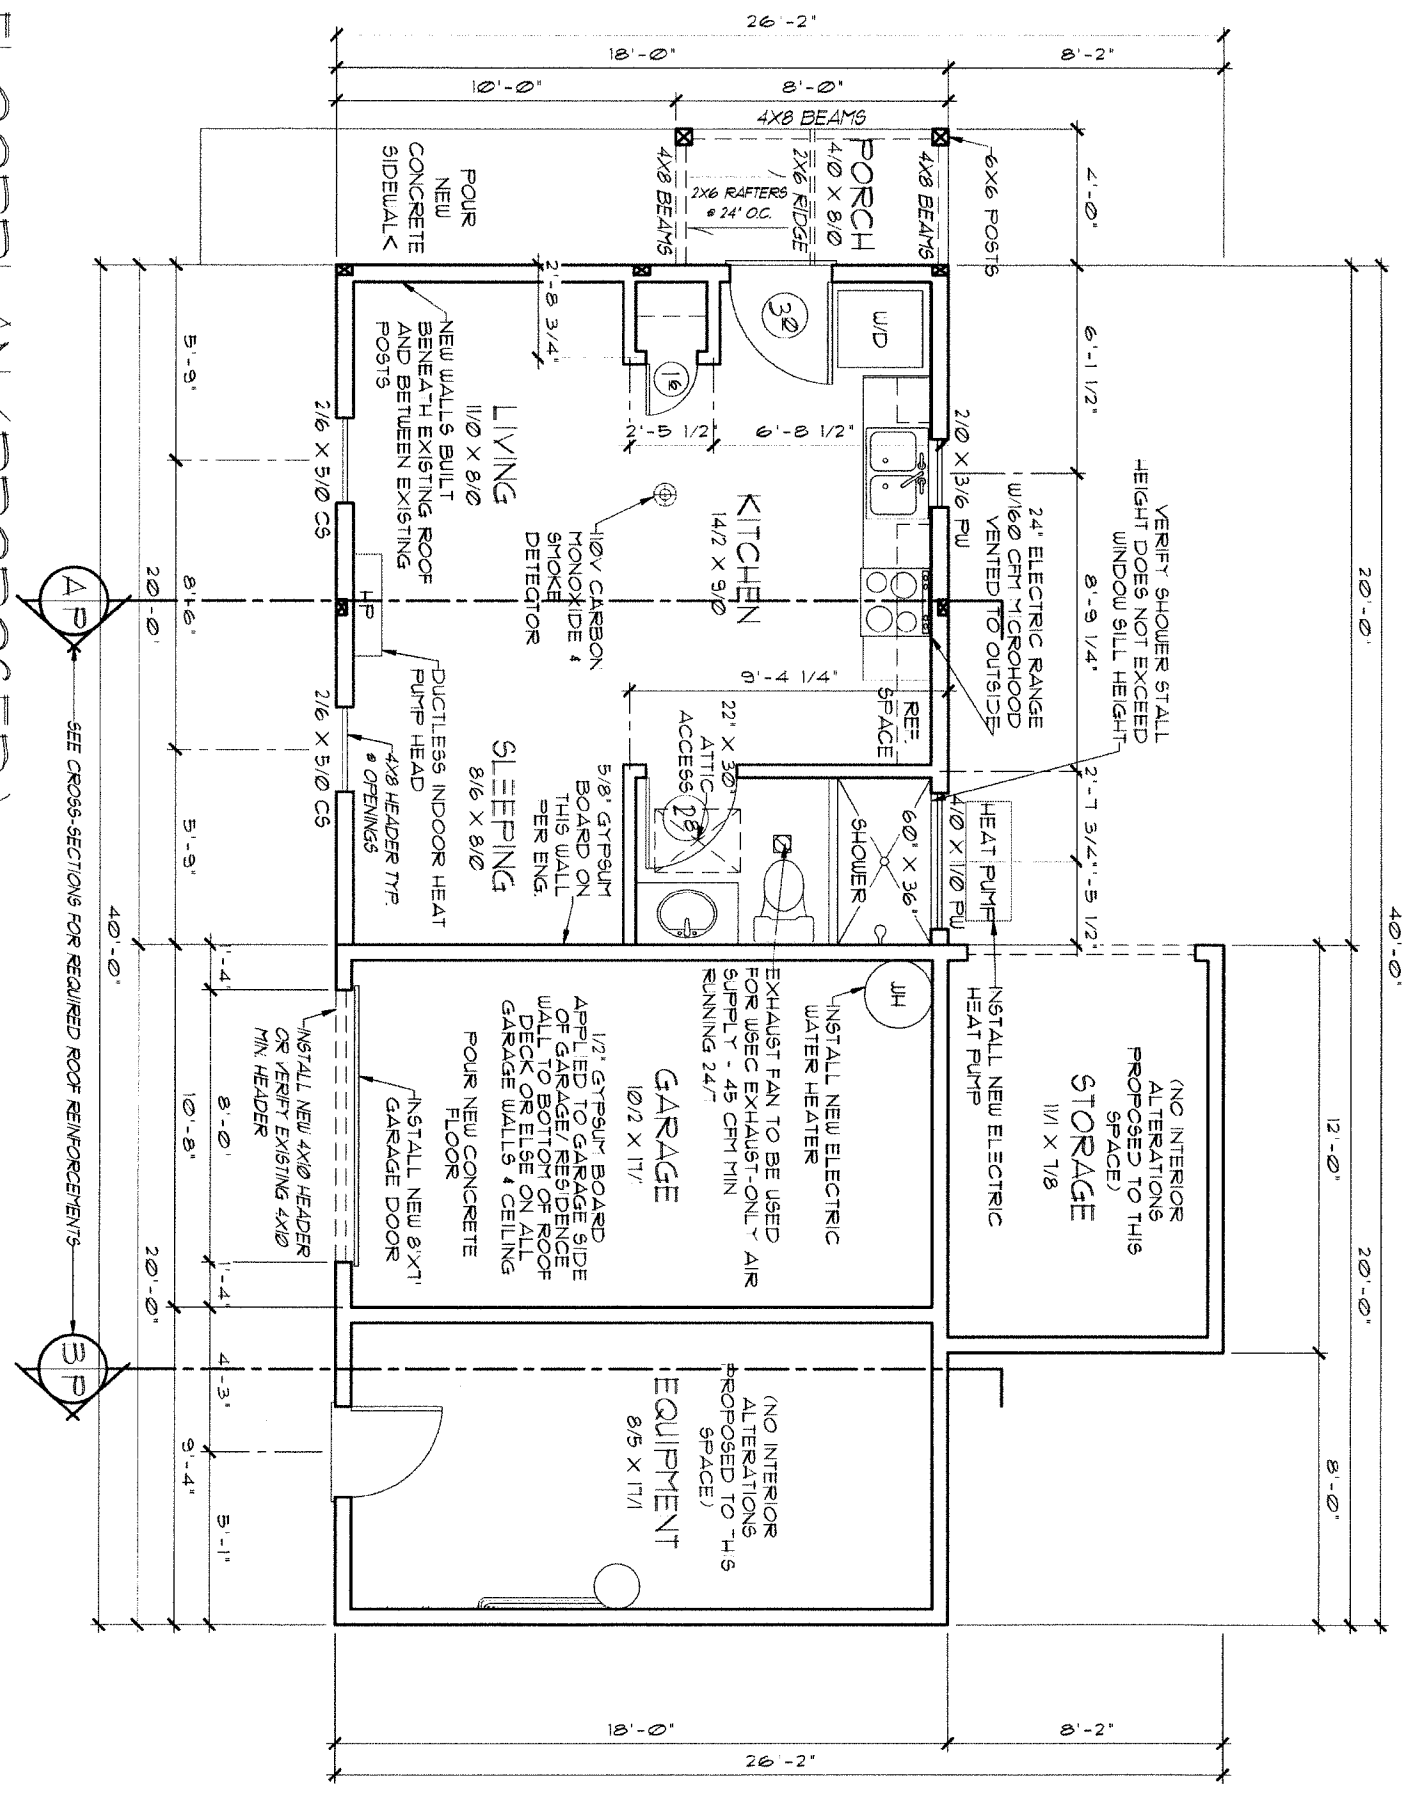

FLOOR PLAN (PROPOSED)

SCALE 1/4" = 1'-0"




SEE CROSS-SECTIONS FOR REQUIRED ROOF REINFORCEMENTS



WOLVERTON ADU

11232024

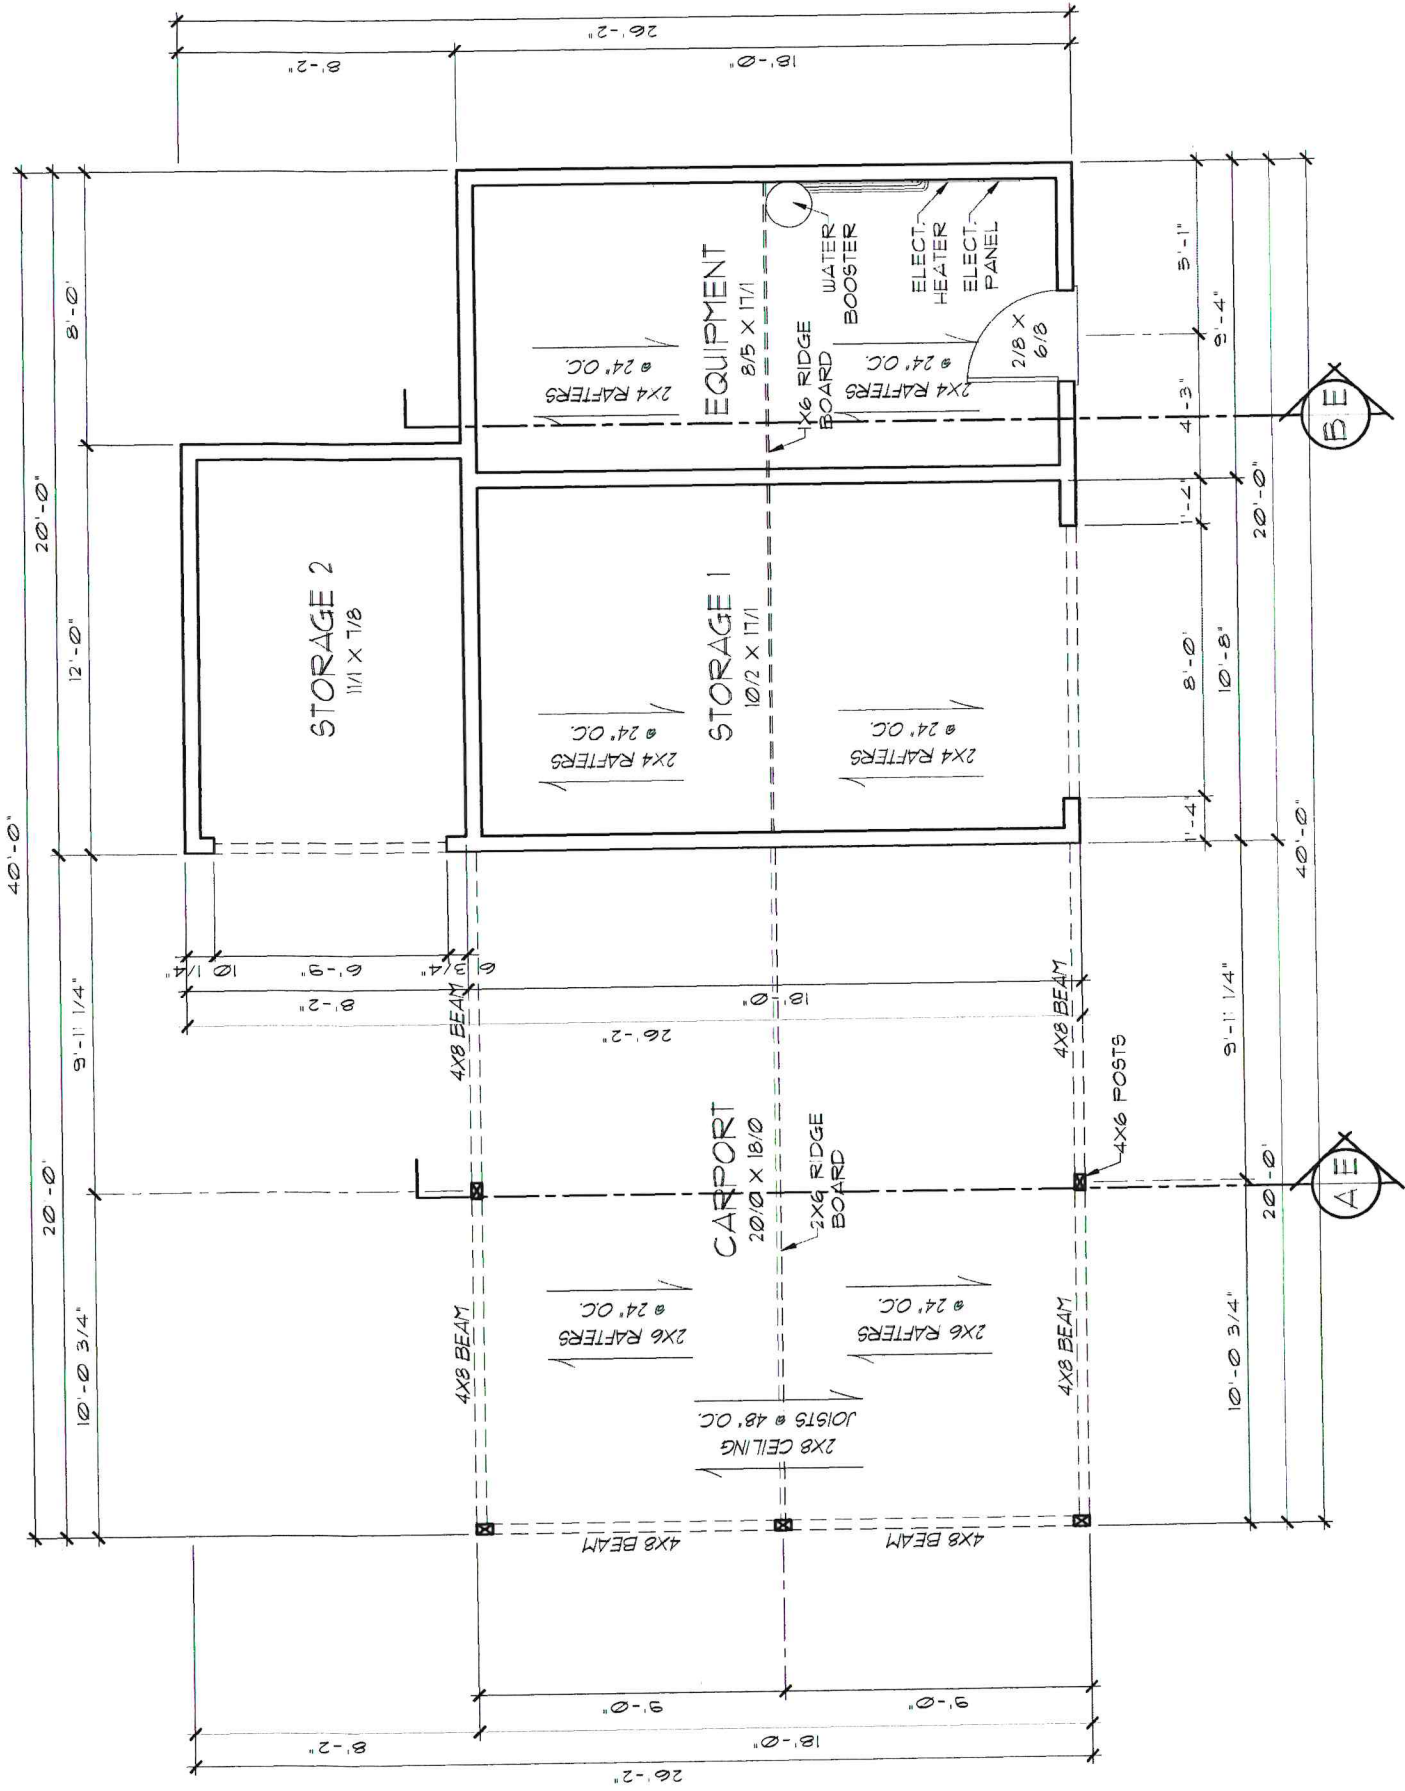

FLOORPLAN (EXISTING)

SCALE 1/4" = 1'-0"

WOLVERTON ADU

11.25.2024