


SCALE: 1" = 20'-0"

## PLANT SCHEDULE

**BOTANICAL / COMMON NAME** Mahonia aquifolium / Tall Oregon Grape **BOTANICAL / COMMON NAME** SPACING QTY Turf Seed PT 755 Fleur de Lawn / Pro-time Fleur de Lawn Seed Mix 18,698 sf

- 1. ALL AMENITIES AND STRUCTURES ARE SHOWN CONCEPTUALLY. ALL EQUIPMENT WILL BE SELECTED BY THE DEVELOPER AND INSTALLED, DESIGN / BUILD, BY THE CONTRACTOR IN ACCORDANCE WITH INDUSTRY STANDARDS, ASTM GUIDELINES, AND MANUFACTURER'S SPECIFICATIONS.
- 2. PATHWAYS AND PLAY AREA SHAPES MAY BE ADJUSTED TO ACCOMMODATE AMENITIES, STRUCTURES, EQUIPMENT, AND TOPOGRAPHY.
- 3. ALL EQUIPMENT LISTED ABOVE SHALL BE AS SPECIFIED OR AN APPROVED EQUAL BIKE RACKS, TABLES, AND BENCHES SHALL BE PLACED ON AND ANCHORED TO CONCRETE.
- 5. ACTIVE PLAY AREA IS REPRESENTED BY A CROSS HATCH ON THE PLANS. 0.80 ACRES ARE PROVIDED (75% OF THE 1.06
- 6. NATURE PLAY AREA TO INCLUDE DEVELOPER CHOSEN IMPROVEMENTS WHICH MAY INCLUDE, BUT ARE NOT LIMITED TO: DIRT OR MULCH TRAILS, LOGS, TUNNELS, BERMS, BOULDERS, NATIVE PLANTINGS, ETC... EXISTING VEGETATION WILL BE RETAINED.

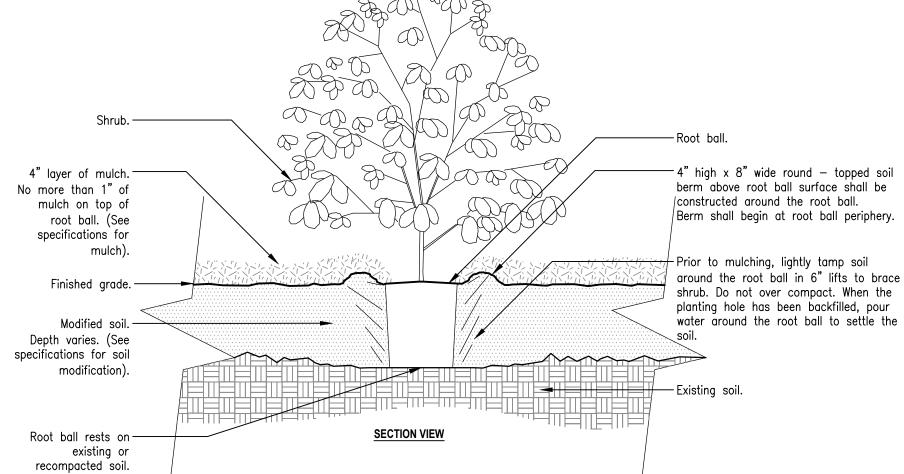

1— Shrubs shall be of quality prescribed in the root observations detail and specifications.

2- See specifications for further requirements related to this detail.


SHRUB - MODIFIED SOIL

URBAN TREE FOUNDATION © 2014 OPEN SOURCE FREE TO USE

FX-PL-FX-SHRB-03

SHEET NUMBER



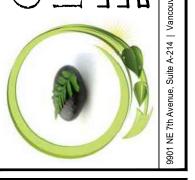

INS UBI

Know what's below. Call before you dig.

SHEET TITLE PARK PLAN

REUSE OF DOCUMENTS

his document, and the ideas and designs incorporated, as an instrument of professional service is the property of Clark Land Design, PLLC and is not to be used, in whole or in part, for any reason without the written authorization of Clark Land Design, PLLC.

> ISSUE DATE 03/18/2022

**REVISION** 

**DRAWN BY** CHECKED BY

**JOB #:** 1.21.048