



## PUBLIC WORKS DEPARTMENT

**To: La Center 2025 Guardrail Repair Project Bidders**

**Date: January 30<sup>th</sup>, 2025**

**Item: Addendum #1**

### **Guardrail note revisions:**

The following is an addendum to clarify notes on the plans and details:

Plan sheets 2, 3 and 4 are being revised to show the length of the guardrail and the height above finished grade, per WSDOT details. The plans sheets are attached.

Bidders can email bids by the date below, or hand deliver it to City Hall.

Bidders may email the bid to Tony Cooper at [acooper@ci.lacenter.wa.us](mailto:acooper@ci.lacenter.wa.us). Or bids can be hand delivered to City Hall as stated below:


Notice is hereby given that bids will be received by the City of La Center, **until 3:00 pm February 14<sup>th</sup>, 2025**. Proposals received after this time will not be considered.

Bid proposals shall be received at 210 E. 4<sup>th</sup> Street, La Center, WA 98629

Sincerely,

Anthony Cooper, PE  
City of La Center  
City Engineer/Assistant Public Works Director

ALC

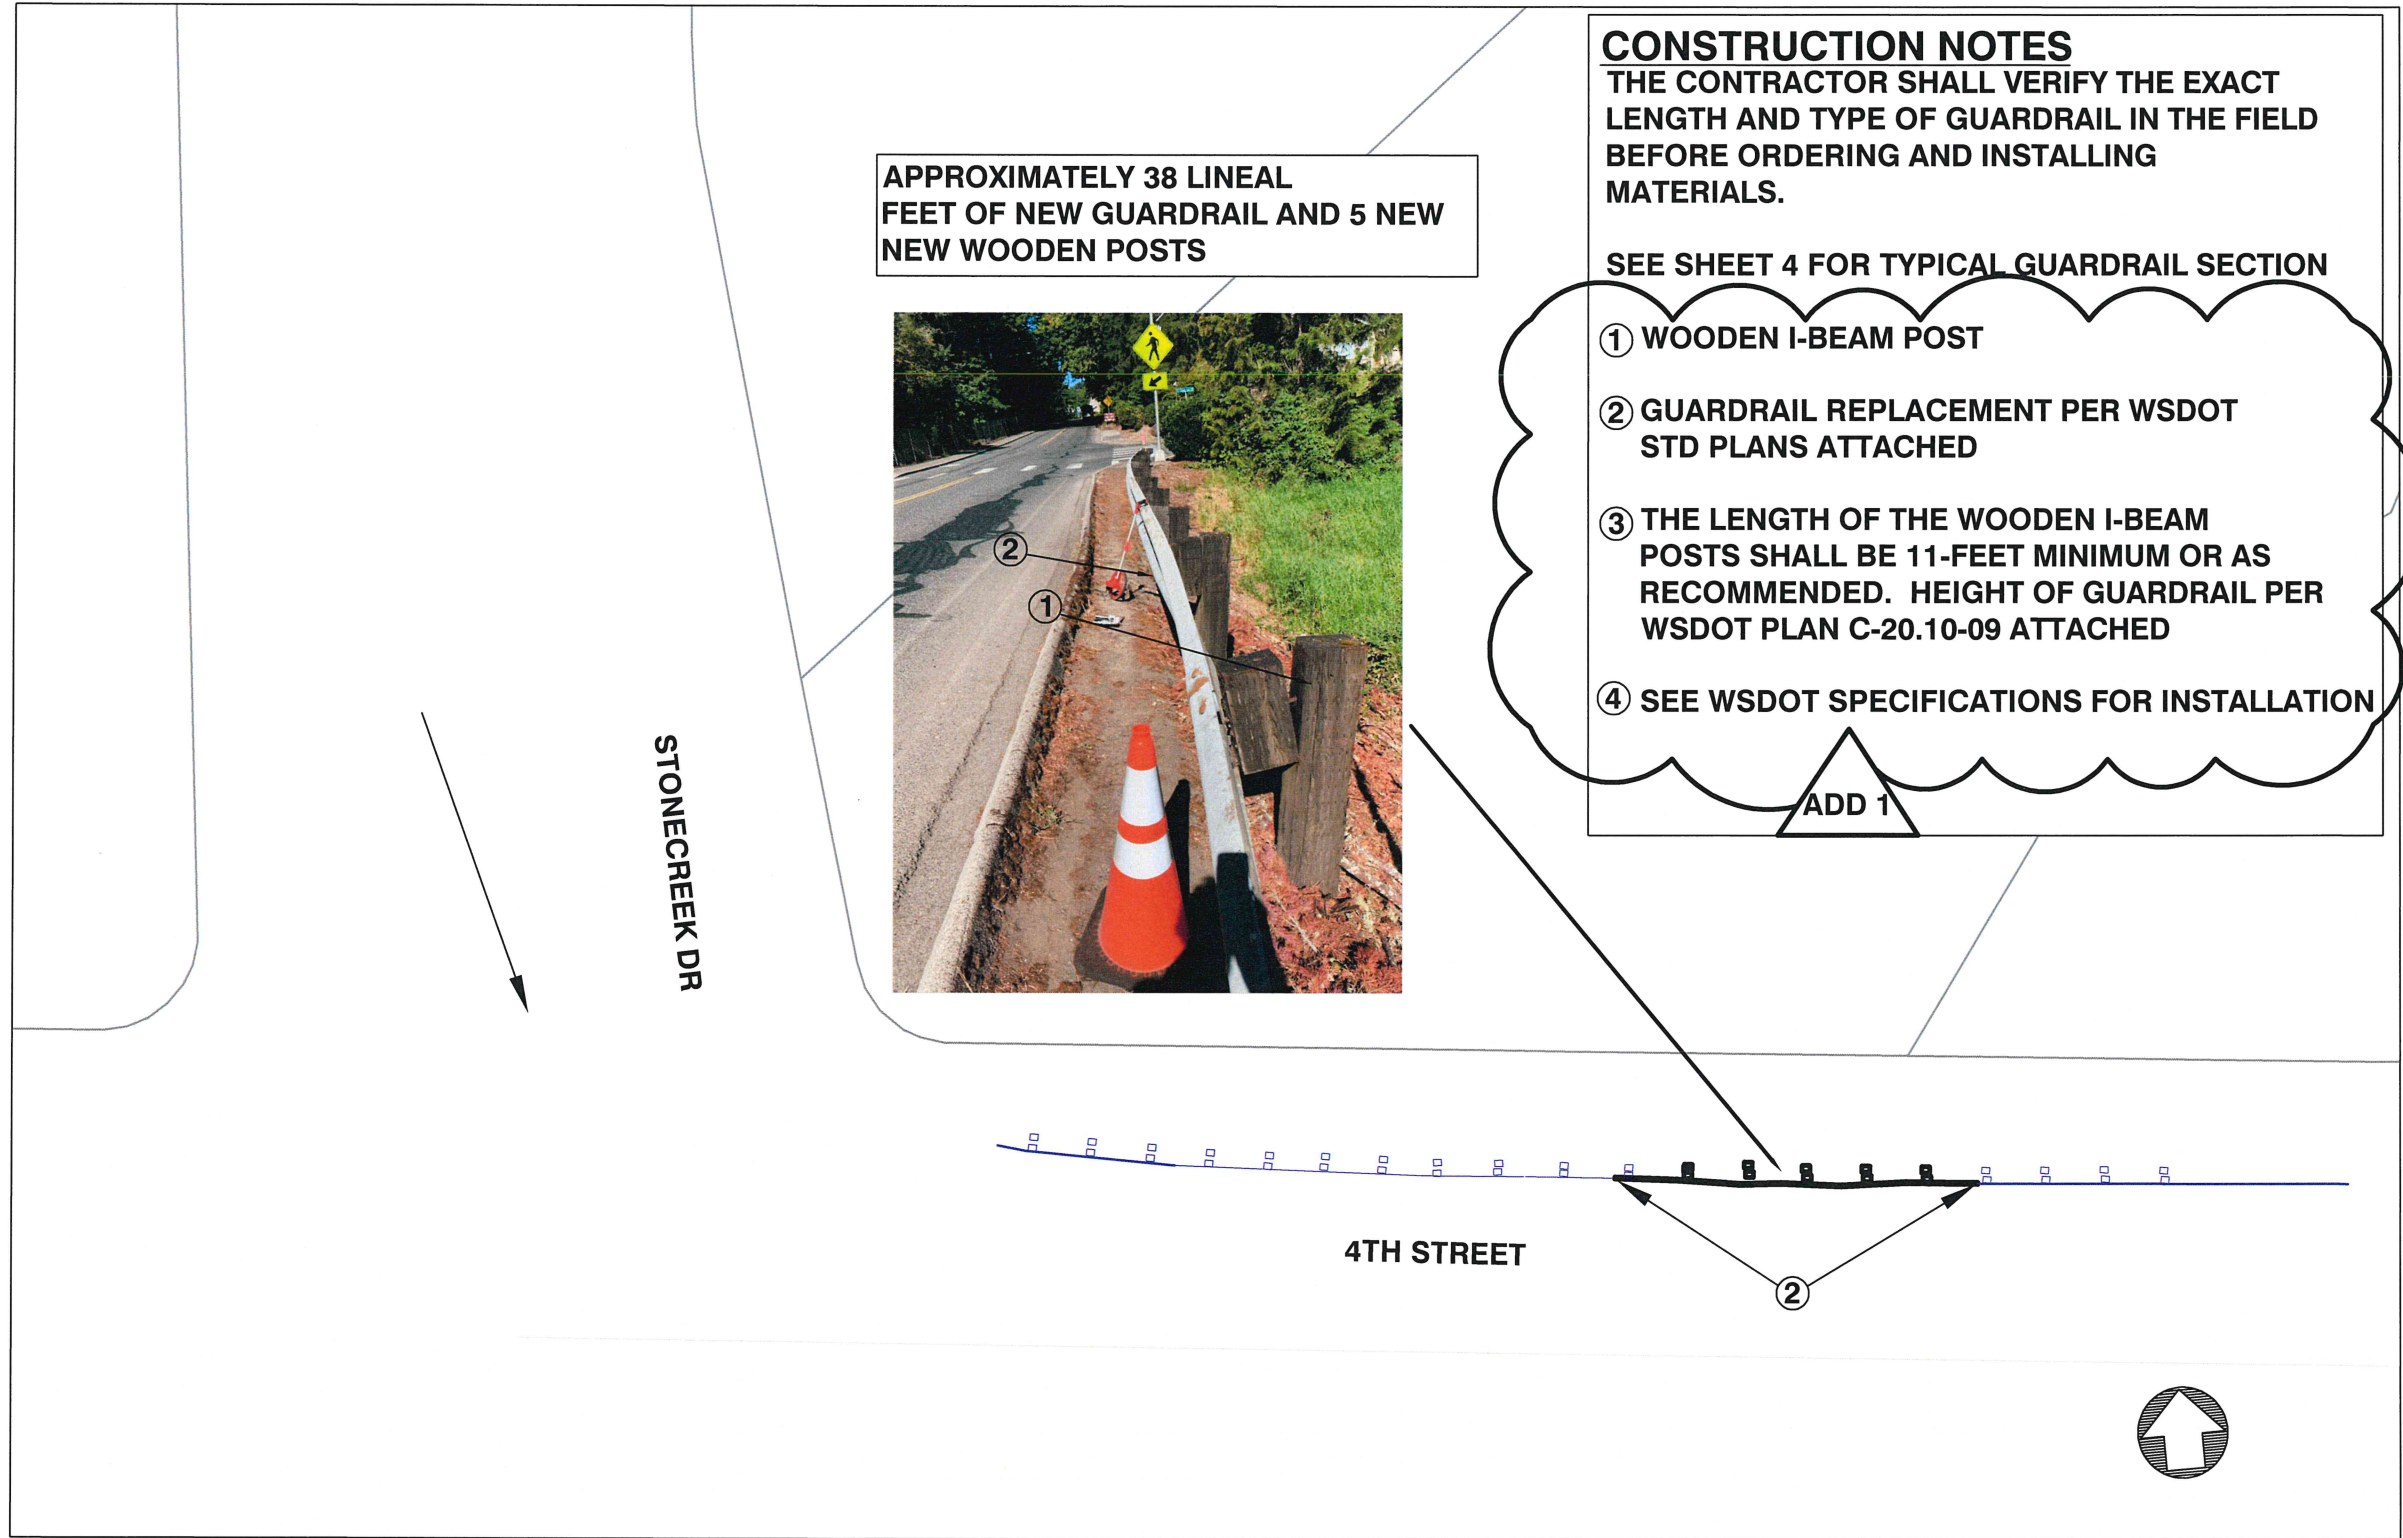

APPROXIMATELY 38 LINEAL  
FEET OF NEW GUARDRAIL AND 5 NEW  
NEW WOODEN POSTS



### CONSTRUCTION NOTES

THE CONTRACTOR SHALL VERIFY THE EXACT  
LENGTH AND TYPE OF GUARDRAIL IN THE FIELD  
BEFORE ORDERING AND INSTALLING  
MATERIALS.

SEE SHEET 4 FOR TYPICAL GUARDRAIL SECTION

- ① WOODEN I-BEAM POST
- ② GUARDRAIL REPLACEMENT PER WSDOT  
STD PLANS ATTACHED
- ③ THE LENGTH OF THE WOODEN I-BEAM  
POSTS SHALL BE 11-FEET MINIMUM OR AS  
RECOMMENDED. HEIGHT OF GUARDRAIL PER  
WSDOT PLAN C-20.10-09 ATTACHED
- ④ SEE WSDOT SPECIFICATIONS FOR INSTALLATION

ADD 1



LA CENTER  
GUARDRAIL PLAN -2025

REV #      REVISION      DATE

2025 GUARDRAIL REPAIR PROJECT



DATE

REVISION

REV #




305 NW PACIFIC HWY  
LA CENTER, WA 98629  
(360) 263-7665 Fax  
www.ci.lacenter.wa.us

CALL 48 HOURS  
BEFORE YOU DIG  
1-800-  
424-5555  
"It's the Law"



DESIGNED	ALC
DRAWN	ALC
CITY PROJECT #	001
HOR.	NONE
VERT.	NONE
DATE	January 2025
DWG.	2025 GUARDRAIL
SHEET	2 OF 4

ALC

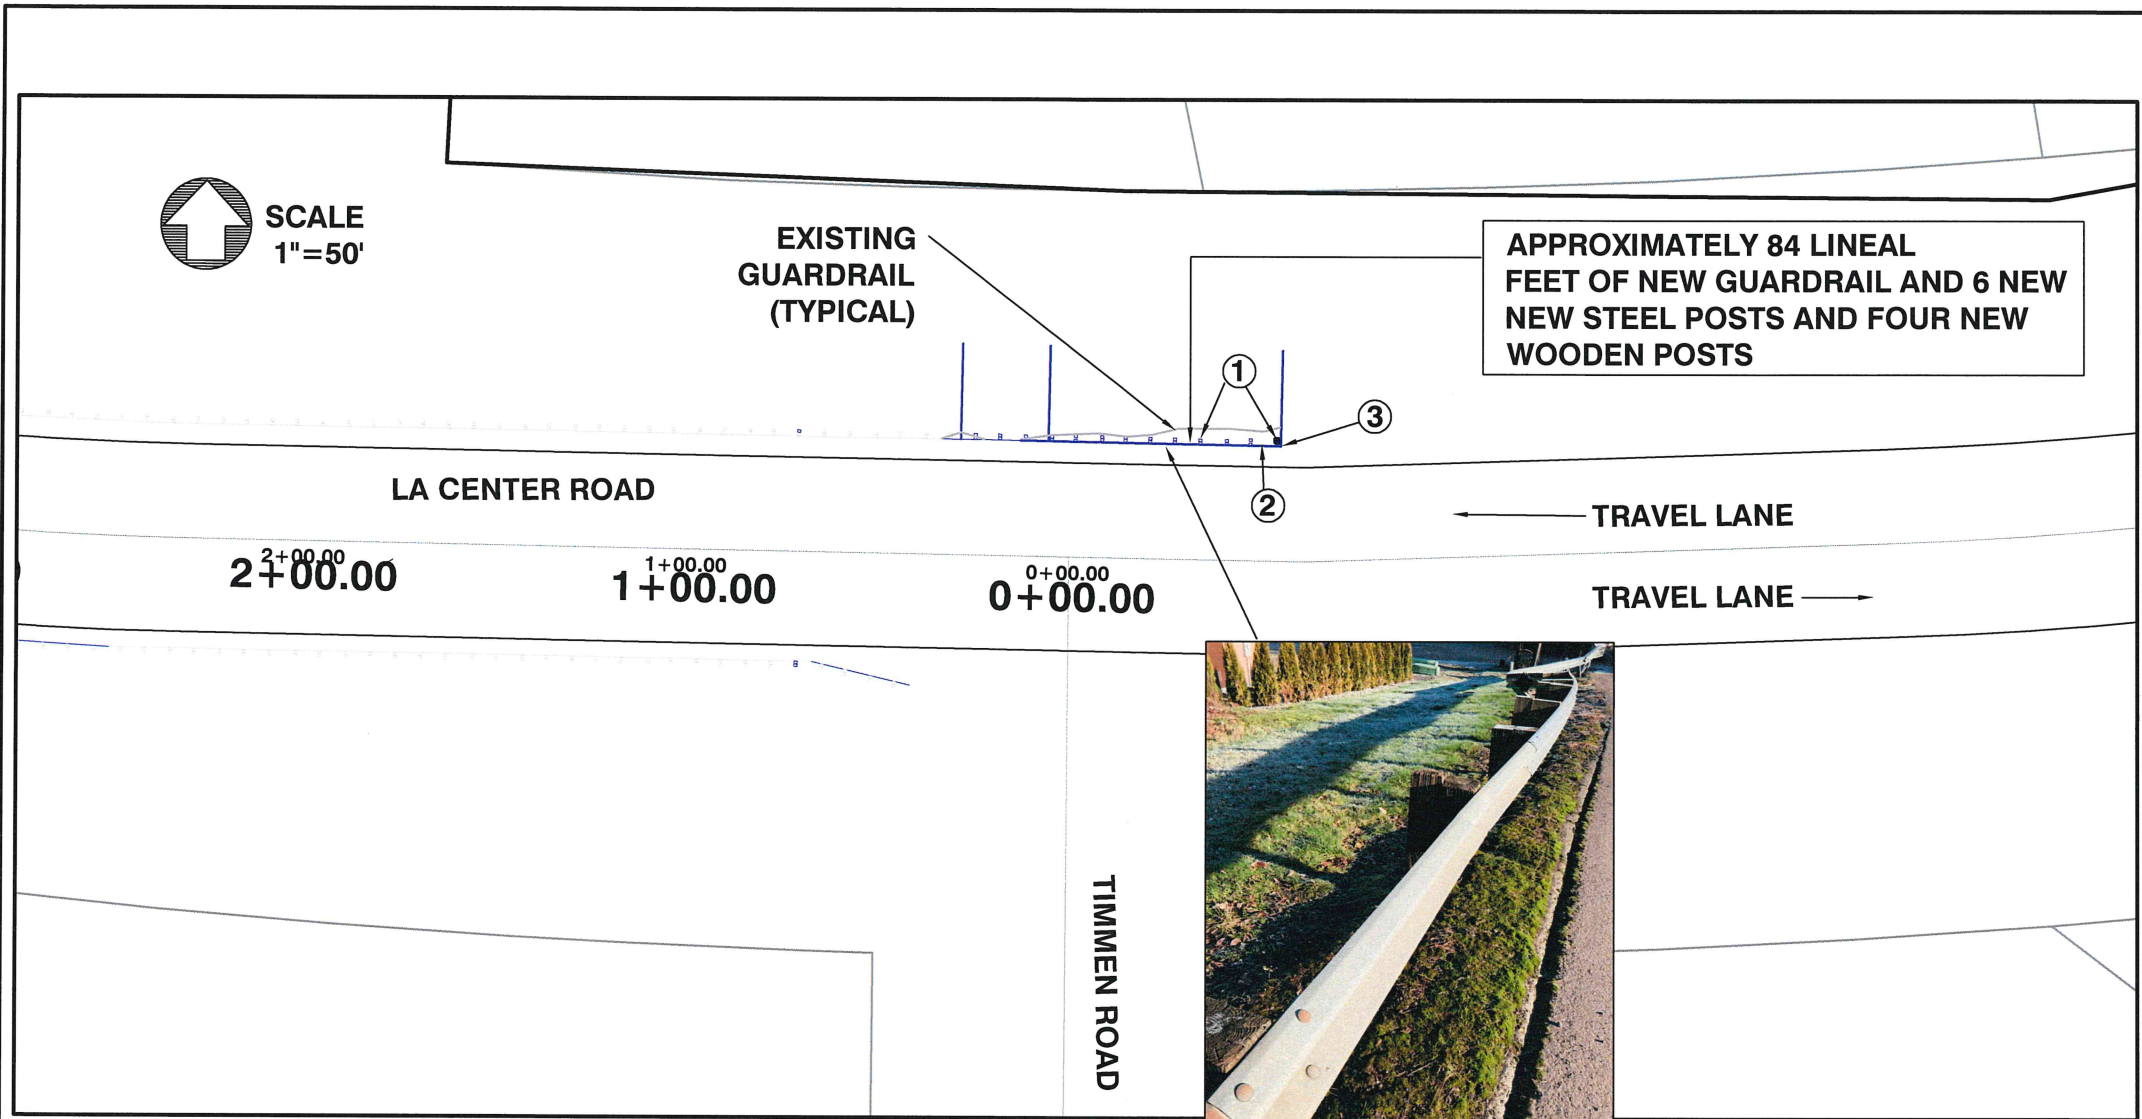

### GUARDRAIL REPLACEMENT NOTES

- ① STEEL I-BEAM POSTS
- ② BEGIN GUARDRAIL TYPE 31  
PER WSDOT STD PLAN C-20.10-09
- ③ BEGIN MSKT-SP-MGS TL-3 TERMINAL SECTION OR APPROVED WSDOT TERMINAL  
SECDTION PER WSDOT STANDARDS
- ④ THE LENGTH OF THE WOOD OR STEEL I-BEAM  
POSTS SHALL BE 11-FEET MINIMUM

ADD 1


### CONSTRUCTION NOTES

1. THE CONTRACTOR SHALL VERIFY THE EXACT LENGTH AND TYPE OF GUARDRAIL IN THE FIELD BEFORE ORDERING AND INSTALLING MATERIALS.

SEE SHEET 4 FOR TYPICAL GUARDRAIL SECTION

LA CENTER  
GUARDRAIL PLAN -2025


SHEET NO. SCALE

	DESIGNED	ALC
	DRAWN	ALC
	CITY PROJECT #	
	HOR.	NONE
	VERT.	NONE
DATE	2-1-2025	
DWG.	GUARDRAIL	
SHEET	3	
OF	4	

CALL 48 HOURS BEFORE YOU DIG  
1-800-424-5555  
"It's the Law"

NORTHWEST UTILITIES  
NOTIFICATION CENTER


2025 GUARDRAIL REPAIR PROJECT



REV #

REVISION


DATE



305 NW PACIFIC HWY  
LA CENTER, WA 98629  
(360) 263-7665 Fax  
www.ci.lacenter.wa.us



ALC

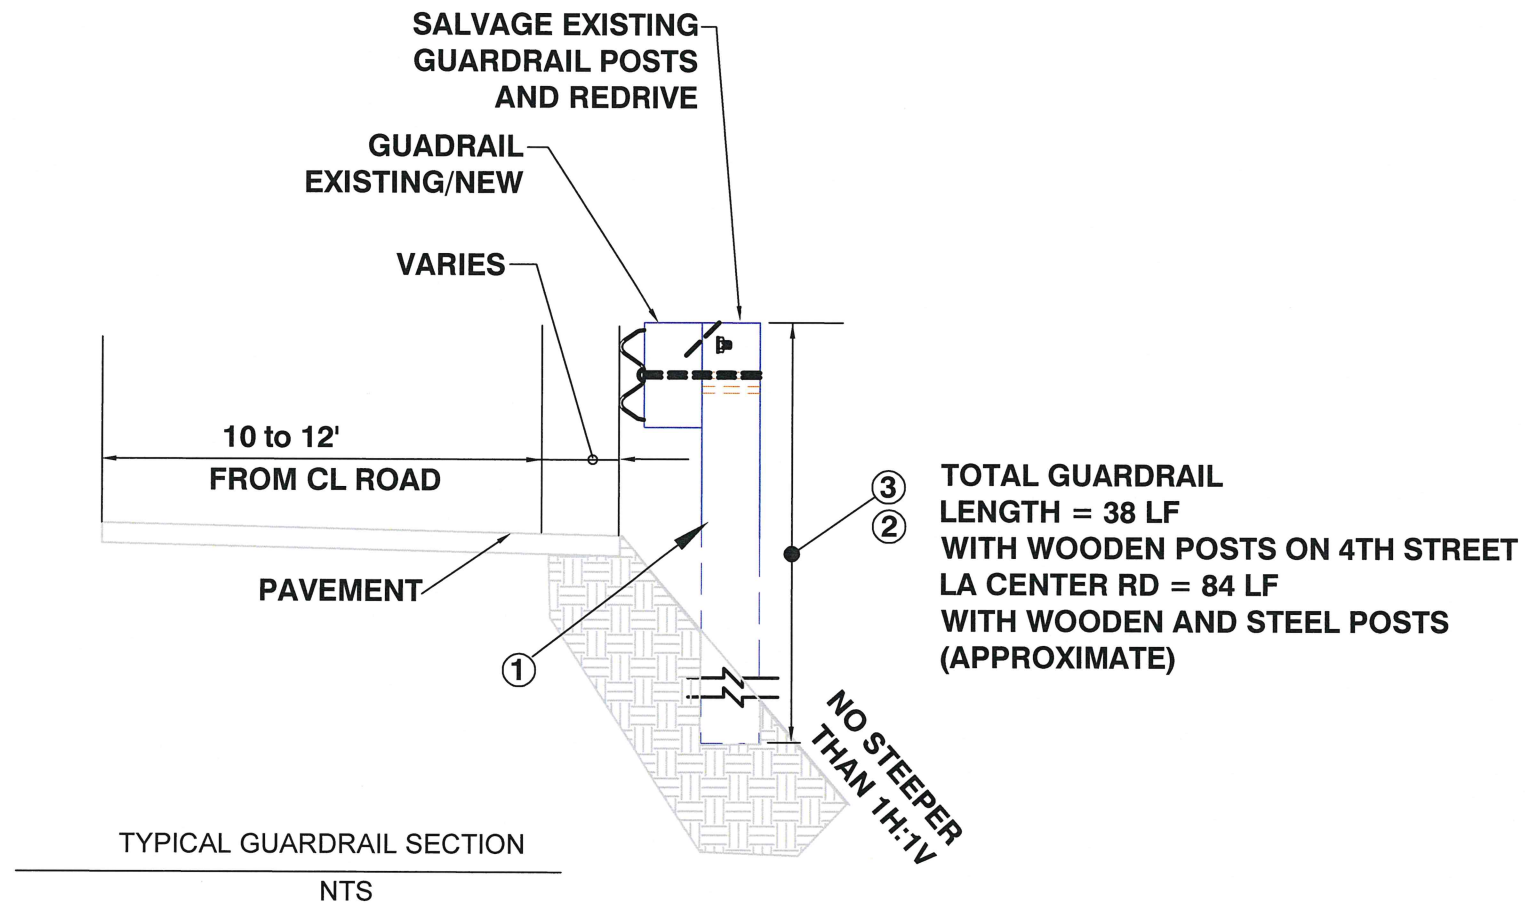

## CONSTRUCTION NOTES

THE CONTRACTOR SHALL VERIFY THE EXACT LENGTH AND TYPE OF GUARDRAIL IN THE FIELD BEFORE ORDERING AND INSTALLING MATERIALS.

## GUARDRAIL REPLACEMENT NOTES

- 1 WOODEN OR STEEL I-BEAM POST
- 2 THE MINIMUM LENGTH OF WOODEN OR I-BEAM STEEL POSTS SHALL BE 11-FEET MINIMUM
- 3 SEE WSDOT STANDARD PLANS ATTACHED FOR HEIGHT OF GUARDRAIL

ADD 1




LA CENTER  
GUARDRAIL PLAN -2025


SIZE 4 SCALE



305 NW PACIFIC HWY  
LA CENTER, WA 98629  
(360) 263-7665 Fax  
www.ci.lacenter.wa.us

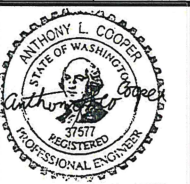

2025 GUARDRAIL REPAIR PROJECT

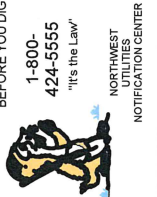

CALL 48 HOURS BEFORE YOU DIG  
1-800-424-5555  
"It's the Law"

NORTHWEST UTILITIES  
NOTIFICATION CENTER

DESIGNED ALC  
DRAWN ALC  
CITY PROJECT # 002  
HOR. 1"=50'  
VERT. NONE  
DATE January 2025  
DWG: 2025 GUARDRAIL  
SHEET 4 OF 4