


© SCA ENGINEERING PLLC - DATE PLOTTED: Apr. 01, 2021 - 1:38 PM SCA DRAWING FILE: W:\DWG\0536 - HIGHLAND TERRACE (6- REVISED FINAL ENGINEERING)\FINAL ENG 2019\PKP CONCEPTUAL PARK PLAN.DWG

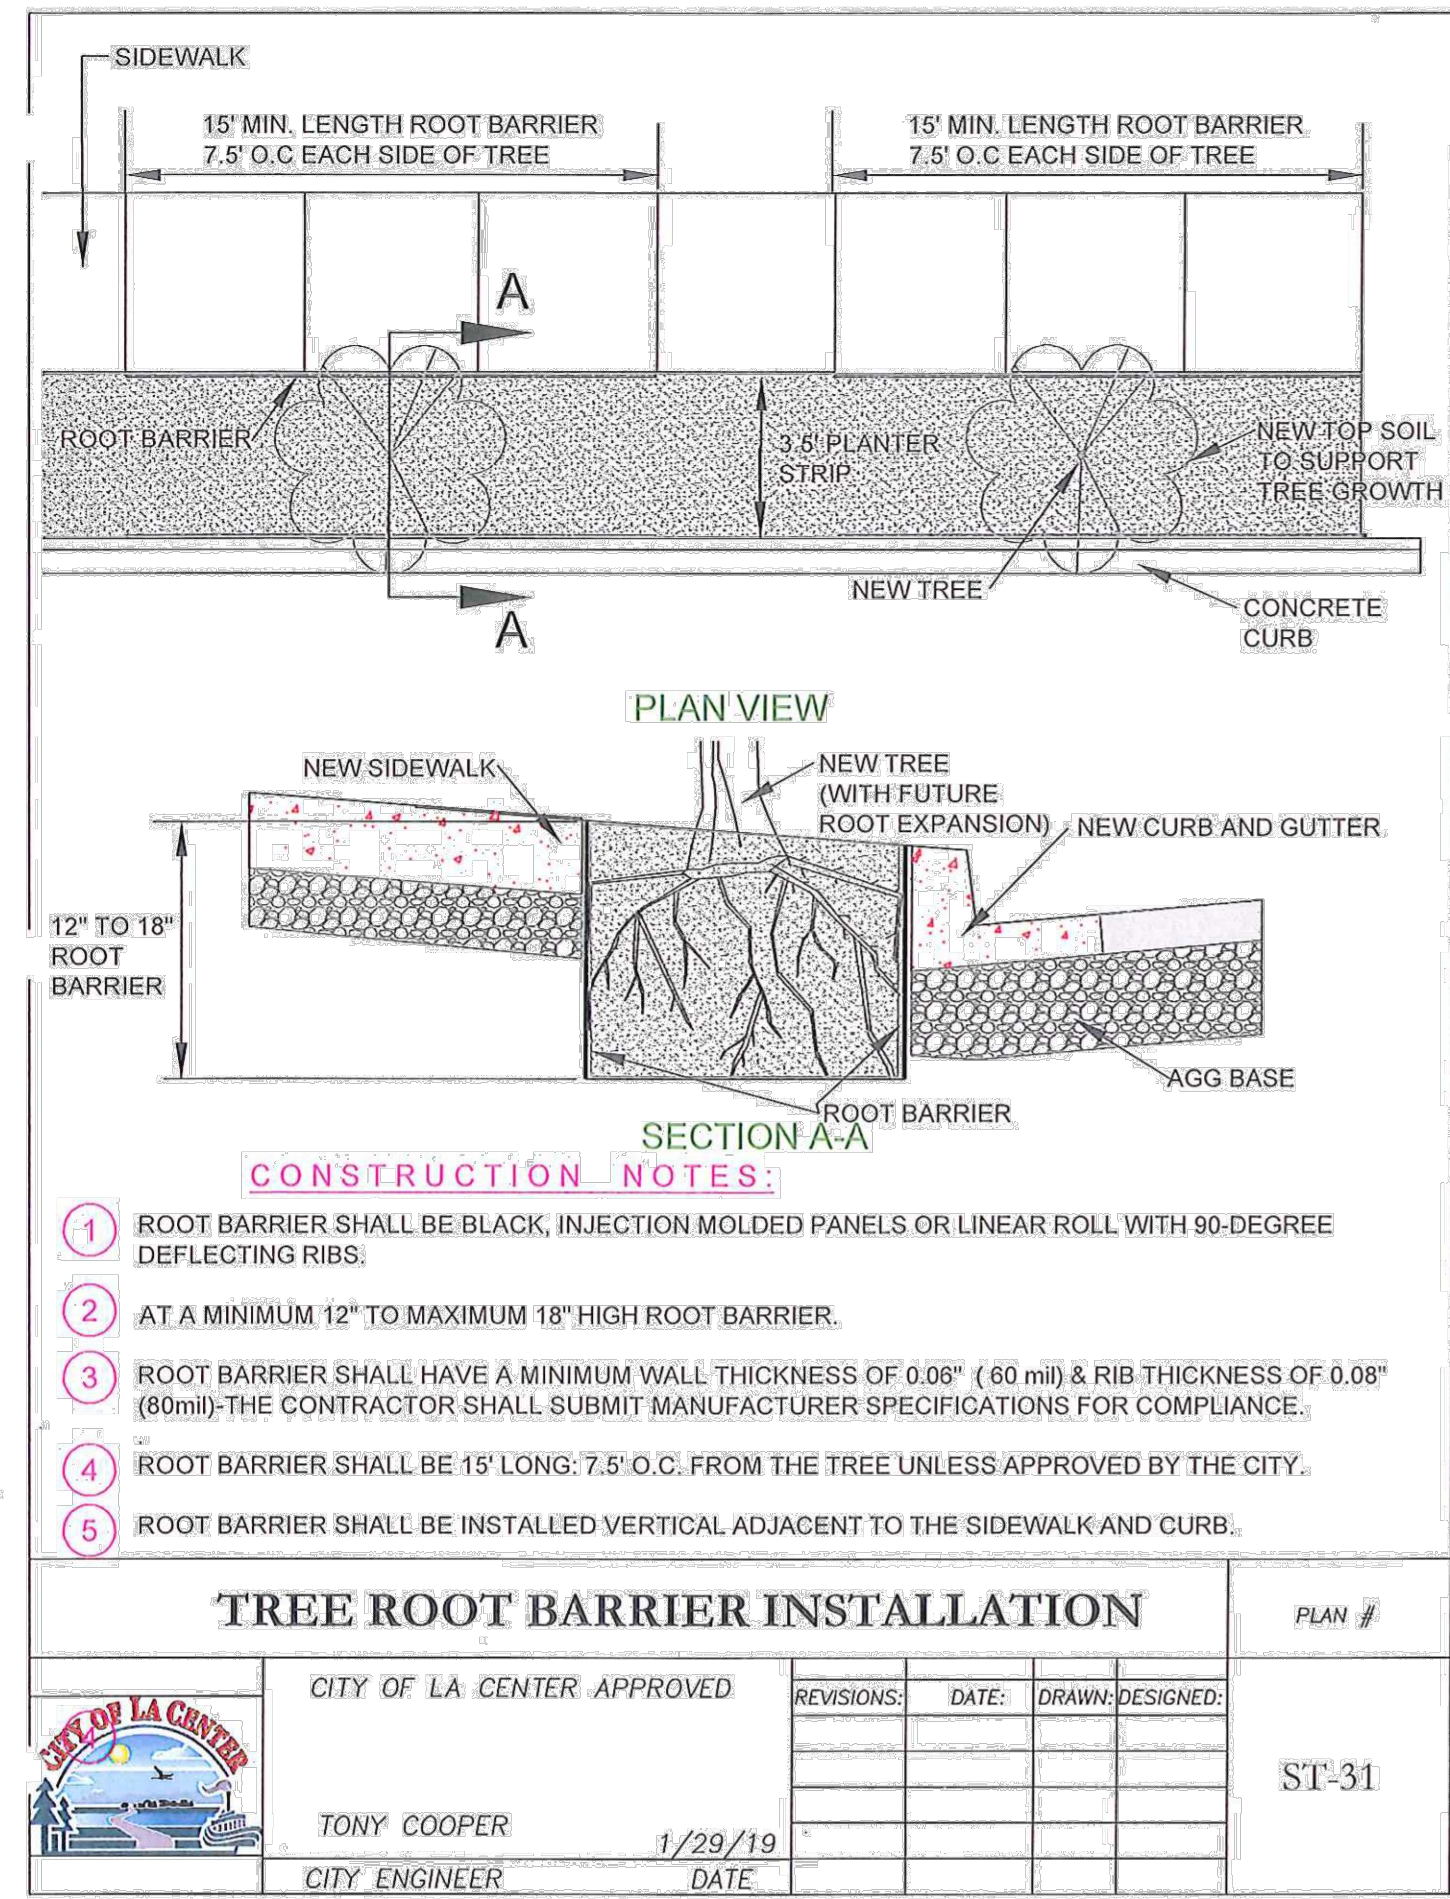


**TREE ROOT BARRIER INSTALLATION**

PLAN #

CITY OF LA CENTER APPROVED	REVISIONS:	DATE:	DRAWN:	DESIGNED:
TONY COOPER	1/29/19			
CITY ENGINEER	DATE			

ST-31

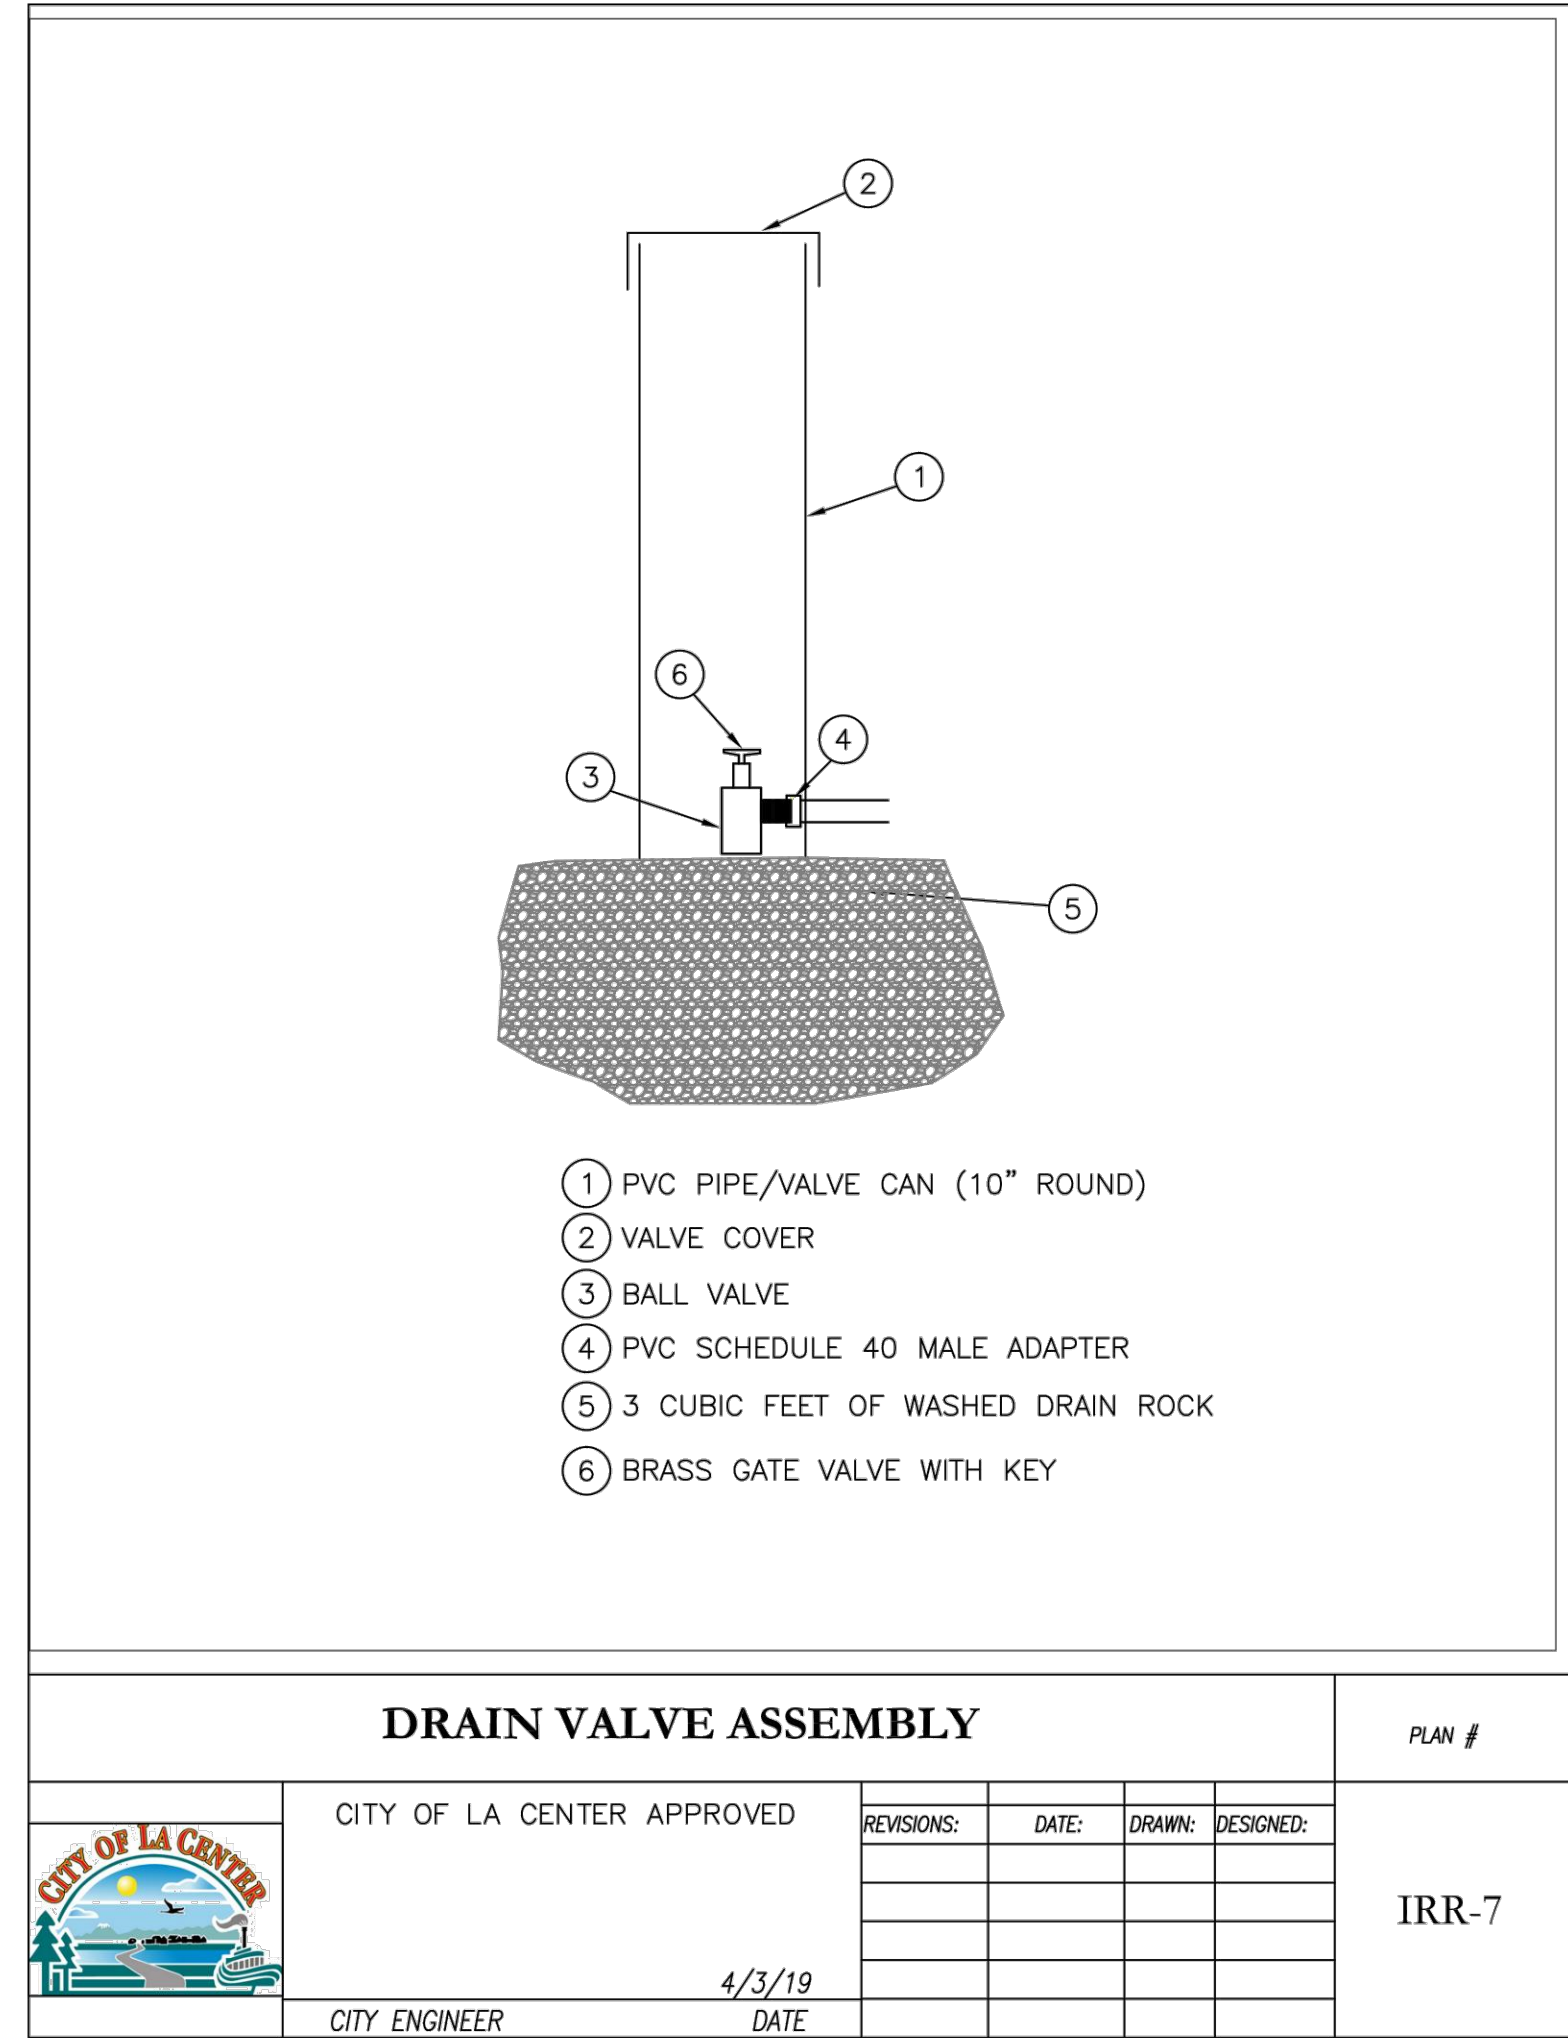

**DRAIN VALVE ASSEMBLY**


PLAN #

CITY OF LA CENTER APPROVED	REVISIONS:	DATE:	DRAWN:	DESIGNED:

IRR-7

CITY ENGINEER

4/3/19  
DATE

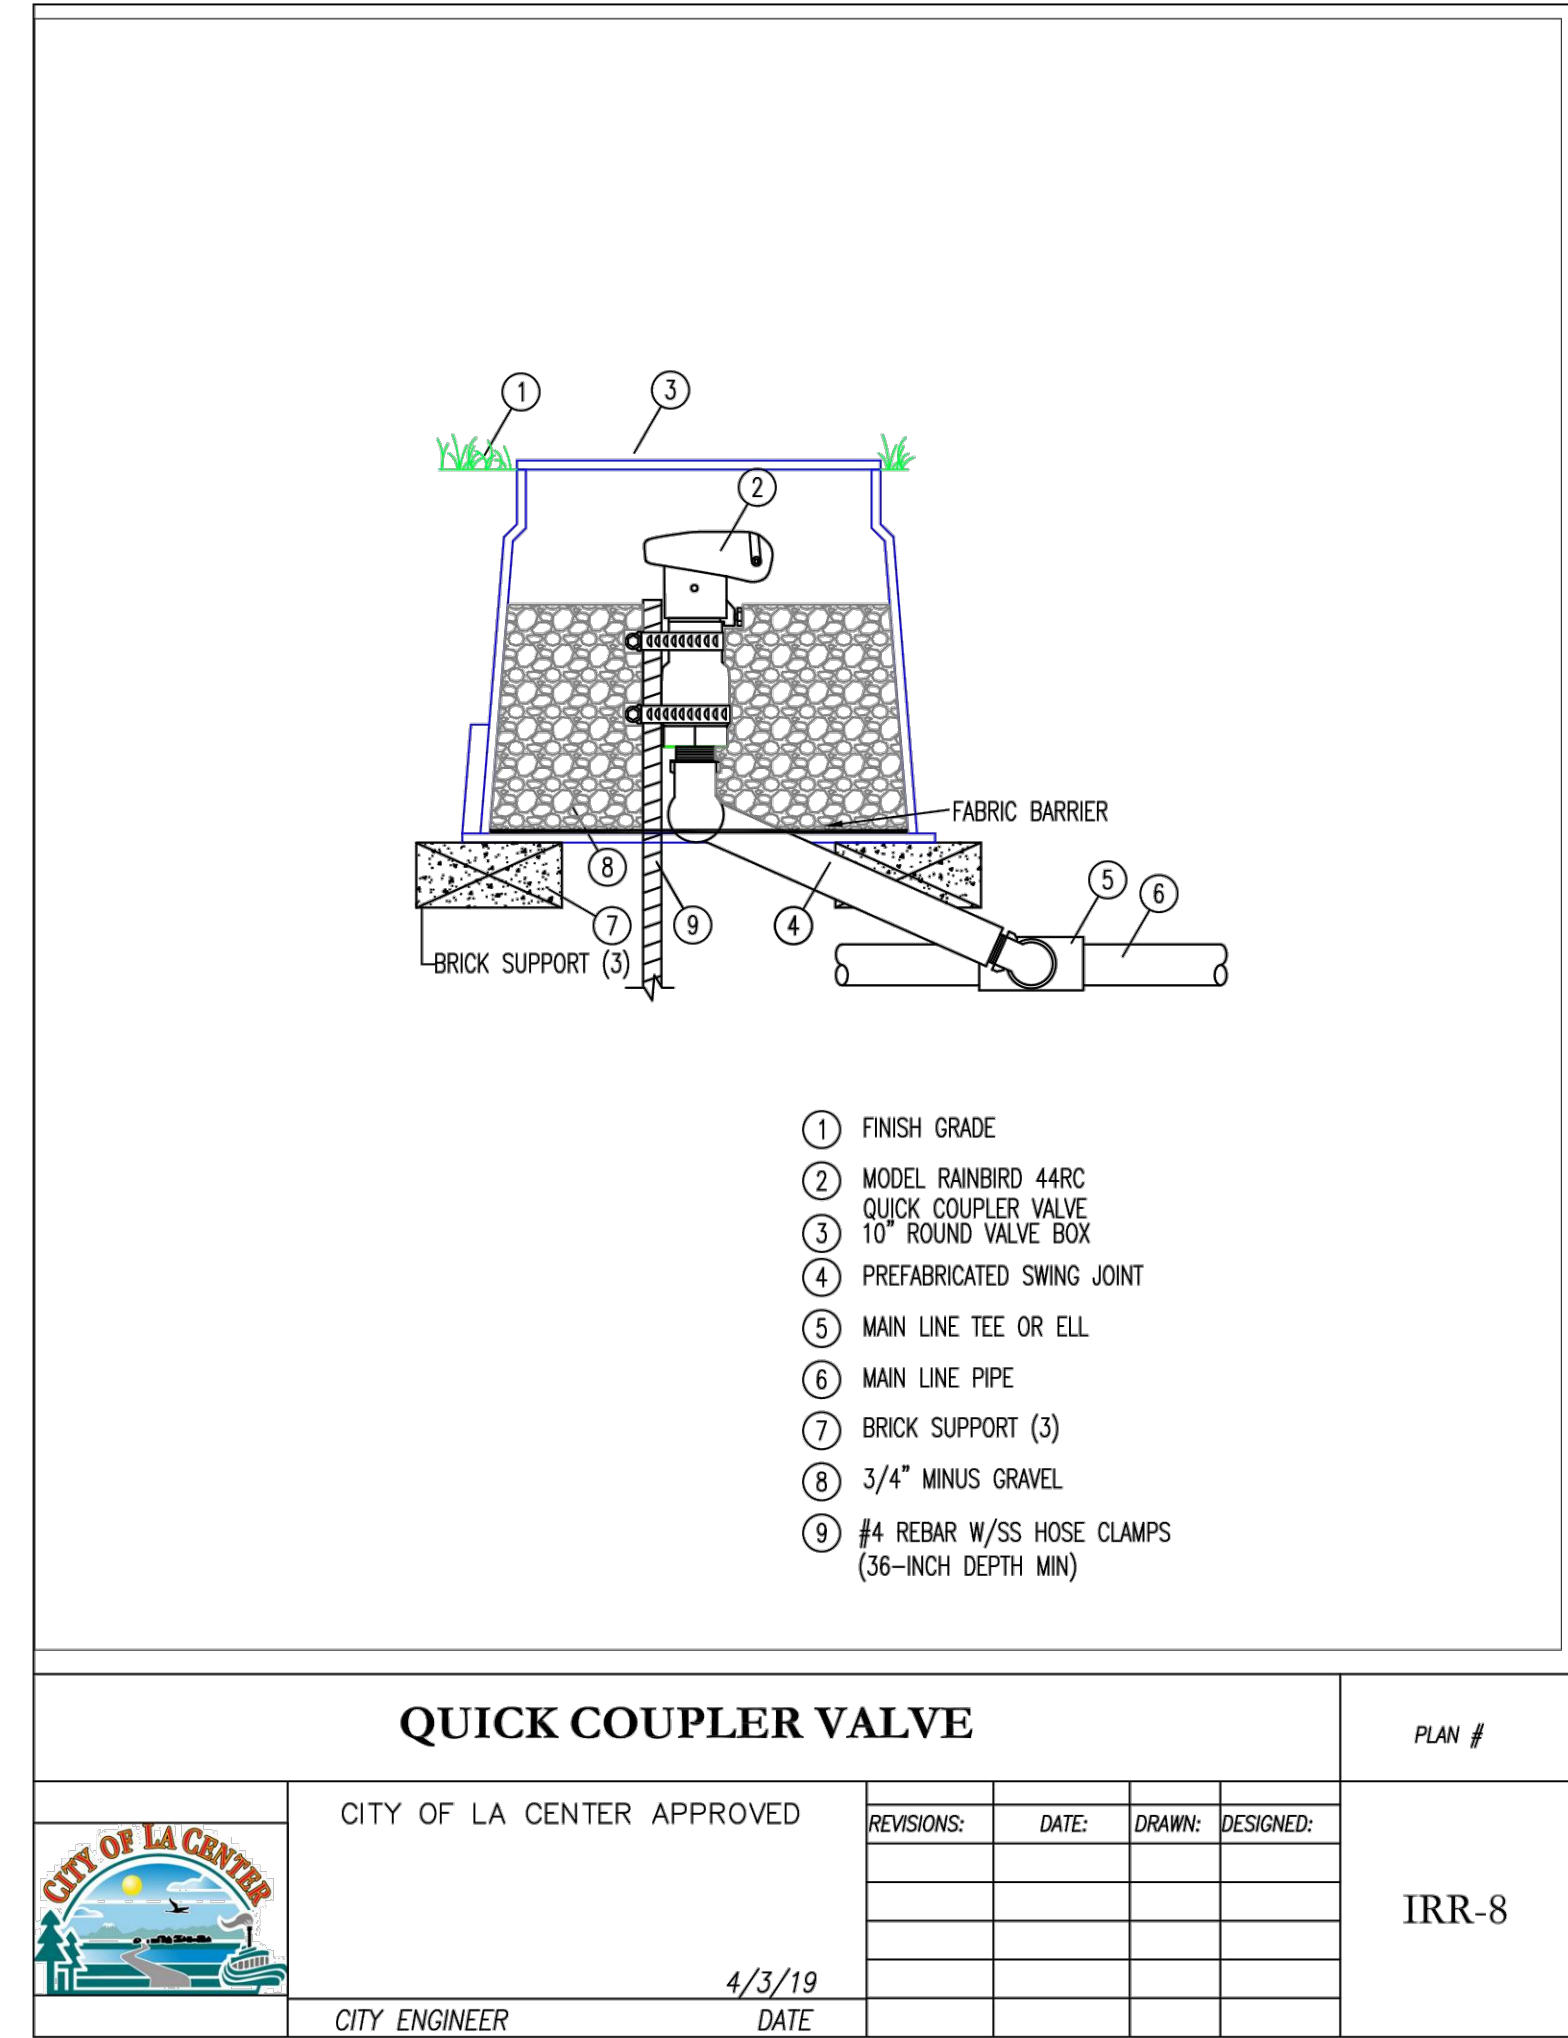

**QUICK COUPLER VALVE**

PLAN #

CITY OF LA CENTER APPROVED	REVISIONS:	DATE:	DRAWN:	DESIGNED:

IRR-8

CITY ENGINEER

4/3/19  
DATE

DETAILS

FINAL

REVISIONS

DESIGNED BY: SAT  
 DRAWN BY: SAT  
 CHECKED BY: SAT  
 SCALE: N/A

JOB NUMBER: 0536 SHEET: PKP3