


PROFILE VIEW
N.T.S

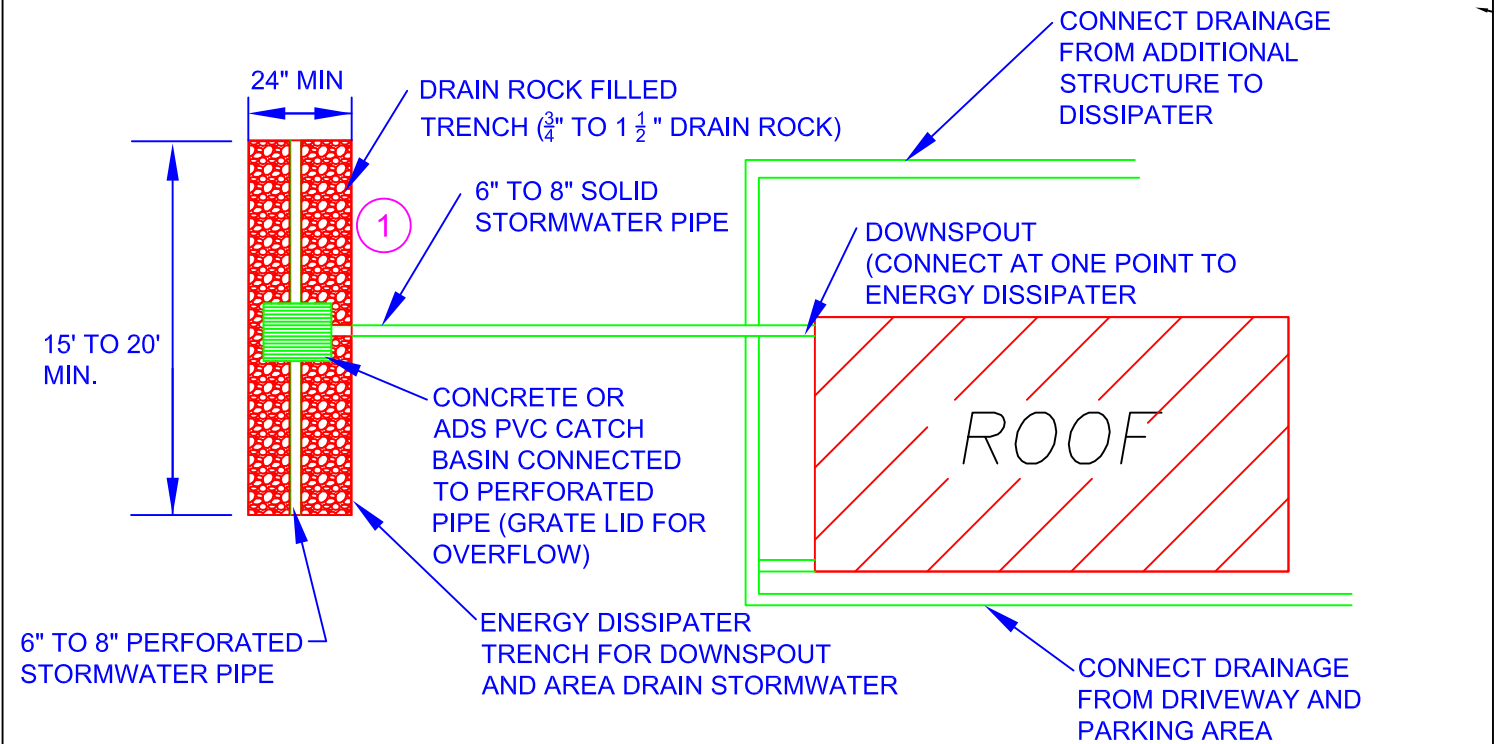

PLAN VIEW
N.T.S

**RESIDENTIAL DOWNSPOUT
ENERGY DISSIPATER TRENCH**

PLAN #

	CITY OF LA CENTER APPROVED	REVISIONS:	DATE:	DRAWN:	DESIGNED:	SM-14A
		1	5-9-18			
	CITY ENGINEER	1/13/19	DATE			