
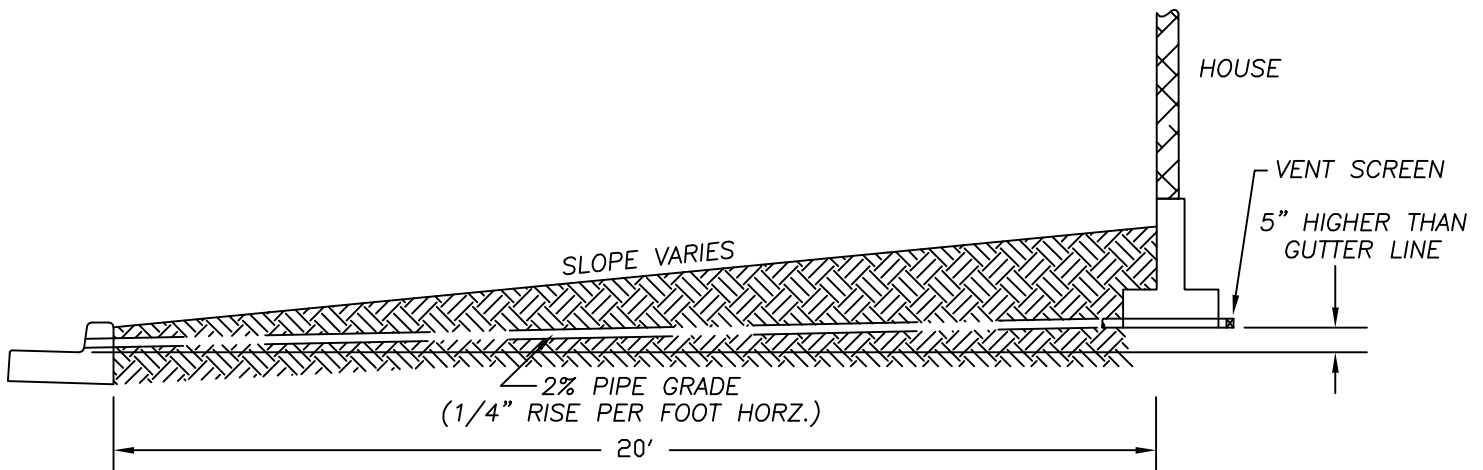


CURB & GUTTER — SEE STANDARD PLAN ST-5

2" I.D. PVC PIPE

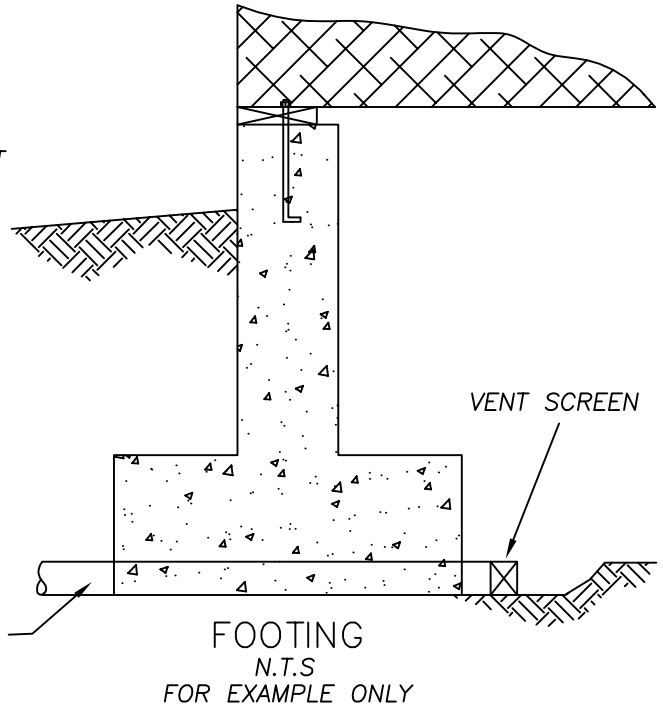

ALL LOTS MUST BE DESIGNED TO PROVIDE POSITIVE DRAINAGE FROM BOTTOM OF FOOTINGS TO AN APPROVED STORMWATER SYSTEM. POSITIVE DRAINAGE MAY BE ACCOMPLISHED BY SWALES, DRYWELLS, FRENCH DRAINS, LATERALS TO THE STREET, LATERALS BEHIND THE CURB OR WITHIN A PUBLIC UTILITY EASEMENT, AN APPROVED BACKYARD OR SIDE YARD SYSTEM, OR SOME OTHER METHOD ACCEPTABLE TO THE BUILDING OFFICIAL AND/OR DIRECTOR.

LOW POINT FOOTING DRAIN

PLAN #



CITY OF LA CENTER APPROVED

REVISIONS:	DATE:	DRAWN:	DESIGNED:

SM-16

CITY ENGINEER

DATE