


- NOTES**
- (A) EXPANSION JOINT SHALL BE 1/2" THICK PREMOLDED FILLER PER DETAIL SHEET ST-24.
  - (B) DRIVEWAYS SHALL HAVE A 1/2-INCH MAXIMUM VERTICAL LIP ACROSS APPROACH AS GUTTER LINE.

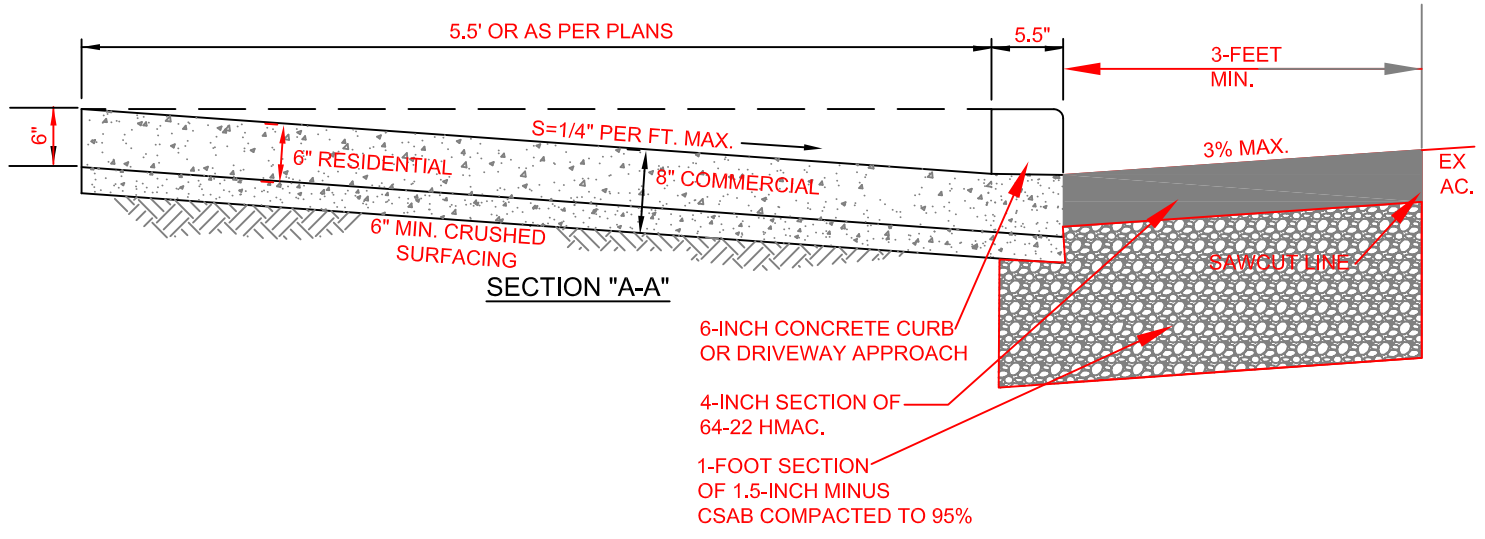

# DRIVEWAY WITH ASPHALT CONNECTION (WITH NO CONCRETE GUTTER)

PLAN #

	CITY OF LA CENTER APPROVED	REVISIONS:	DATE:	DRAWN:	DESIGNED:	ST-3A
	<i>Anthony Perlooper</i>	1				
		2				
		3				
		4				
	4/16/18					
	CITY ENGINEER		DATE			