



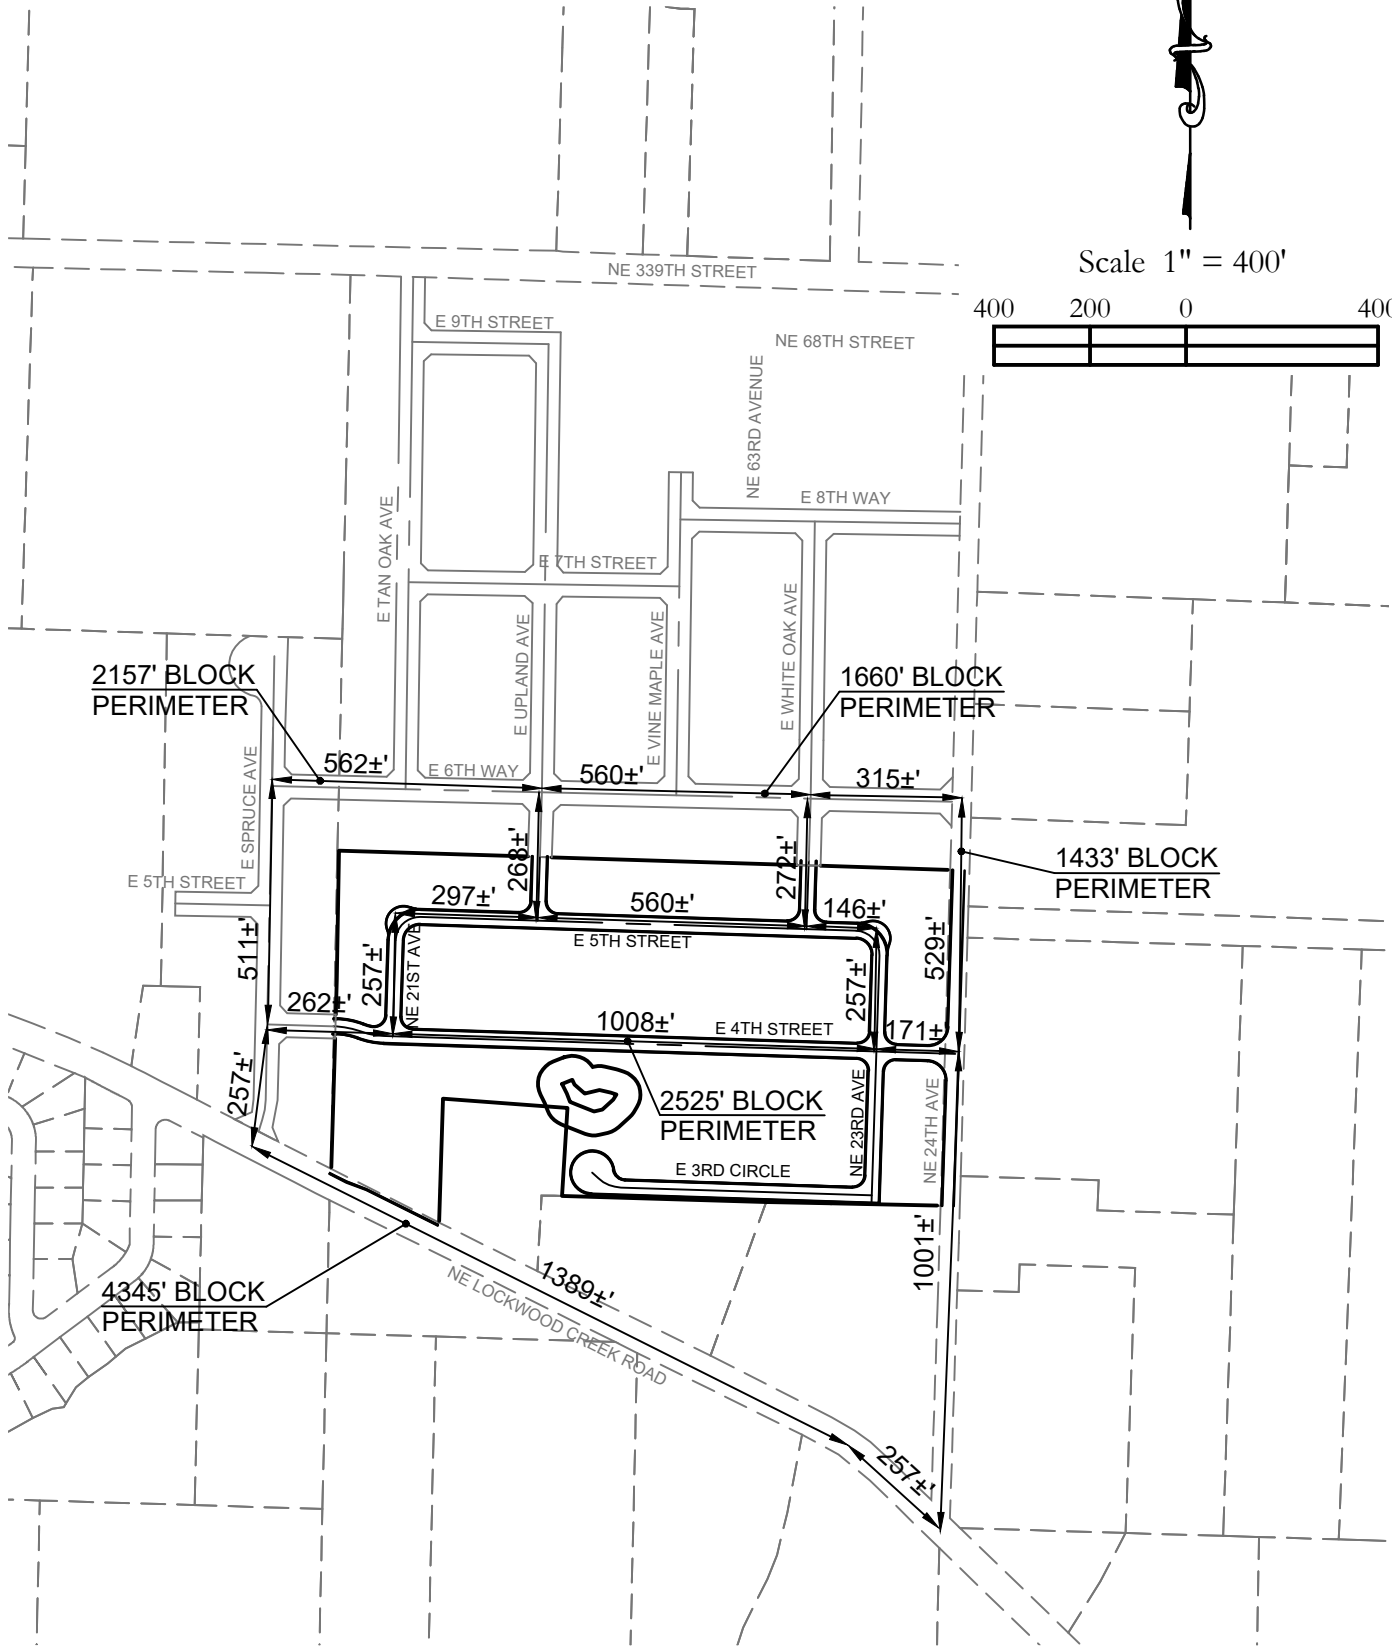

Scale 1" = 400'

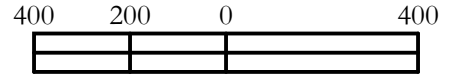

2157' BLOCK PERIMETER

1660' BLOCK PERIMETER

1433' BLOCK PERIMETER

2525' BLOCK PERIMETER

4345' BLOCK PERIMETER

PLS ENGINEERING

604 W Evergreen Boulevard
Vancouver, WA 98660
PH: (360) 944-6519 Fax: (360) 944-6539

Lockwood Meadows Subdivision

SCALE: 1" = 400'

DATE: October 2021

JOB NO.: 3094

DRAWING: Circulation Plan