

Vineyard Vista

A Subdivision In The
NE ¼ of Section 34, T5N R1E WM
 County Parcel #(s): **258903000 and 63472946**




PLAT NOTES:

1. Total Stream Buffer Impact for Buffer Averaging = 6,377 SF (0.15 acres)
2. Total Area Given for Stream Buffer Averaging = 11,298 SF (0.26 acres)
3. Buffer impact areas are all 57feet or greater from stream.
4. All Oregon White Oak Canopy to be Removed are shown on this plan.
5. Refer to Critical Areas report for full details of Oregon White Oak Canopy removal, Stream Buffer Canopy removal and mitigation measures.

LEGEND

- INDICATES PROPOSED NEW ROW
- INDICATES PROPOSED PEDESTRIAN PATHWAY
- INDICATES EXISTING STREAM
- INDICATES STREAM BUFFER
- INDICATES OREGON WHITE OAK AND CANOPY RETAINED
- INDICATES OREGON WHITE OAK AND CANOPY TO BE REMOVED
- INDICATES BUFFER IMPACT TO STREAM
- INDICATES BUFFER PROVIDED FOR BUFFER AVERAGING
- INDICATES A GRADING CUT
- INDICATES A GRADING FILL
- INDICATES TREE TO BE RETAINED
- INDICATES TREE TO BE REMOVED OUTSIDE STREAM BUFFER
- INDICATES TREES TO BE REMOVED UNDER 10" DIA
- INDICATES TREE TO BE REMOVED WITHIN STREAM BUFFER

VICINITY MAP

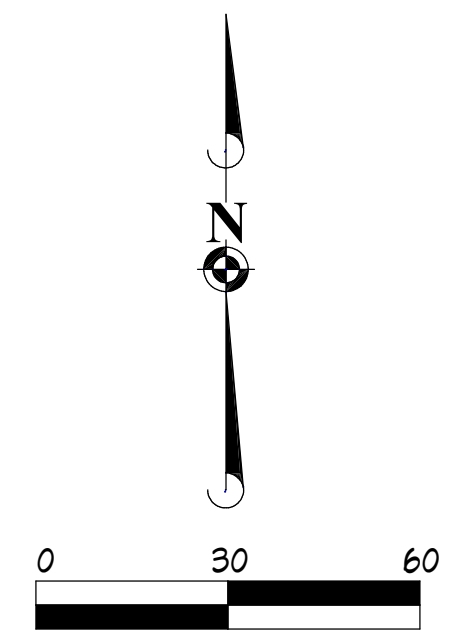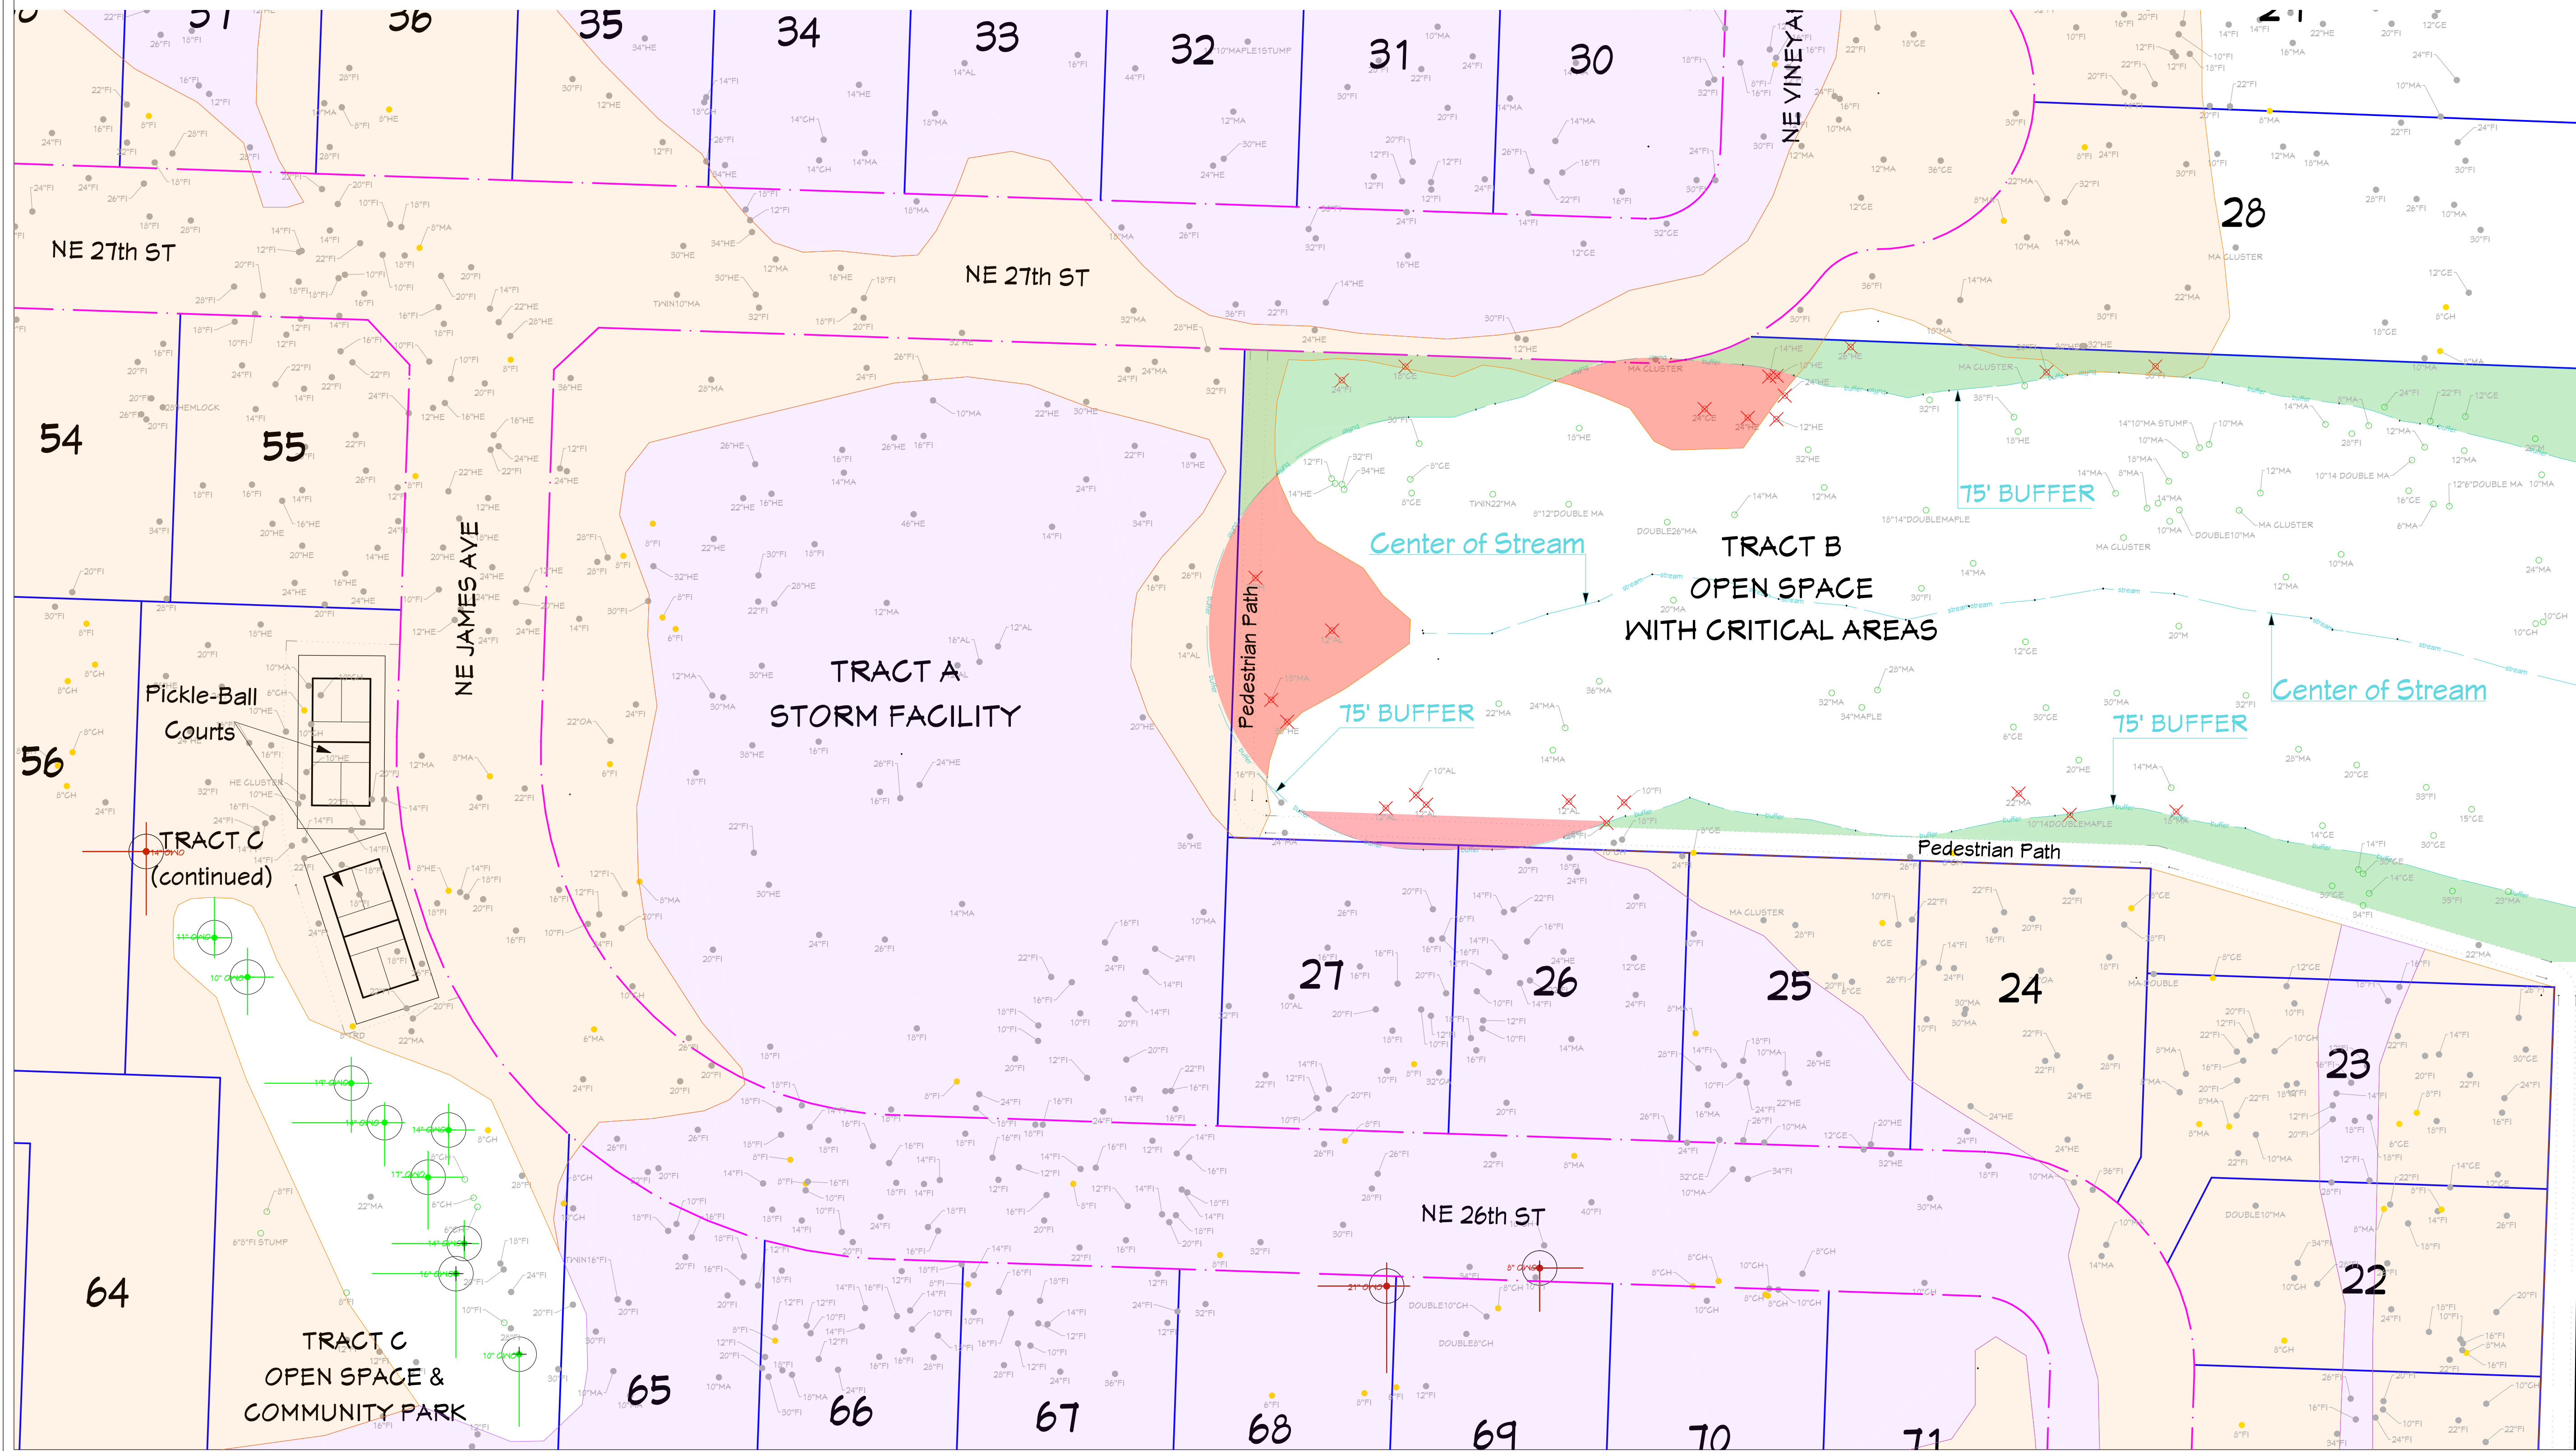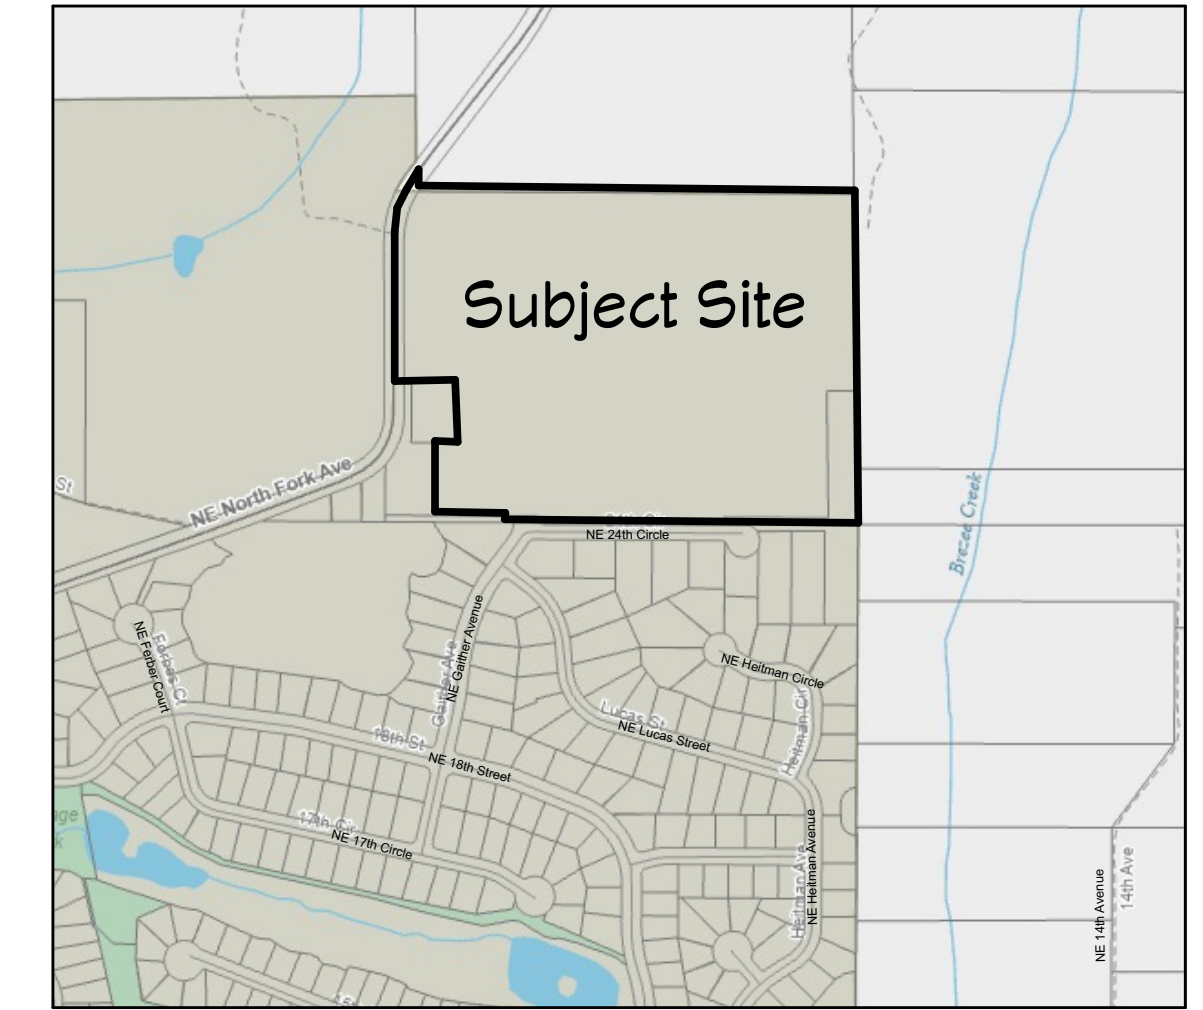

Disclaimer:
 This plan and design is based on available information from Brown Surveying, Cascadia Ecological Services, Inc and Clark County's GIS system. Dimensions, location of existing conditions such as structures, wetlands, trees, parcels, boundaries, etc., are deemed accurate, but are not guaranteed. Refer to Existing Conditions Survey dated 11-28-2023 and Tree Survey dated 11-21-23 prepared by Brown Surveying for detailed preliminary survey information. Refer to Critical Areas Report dated 12-12-2023 prepared by Cascadia Ecological Services, Inc for detailed wetland and habitat information.

Vineyard Vista
 A Subdivision In The
 NE ¼ of Section 34, T5N R1E WM
 County Parcel #(s): 258903000 and 63472946
 Site Address: NE North Fork Avenue
 La Center, WA 98629

Critical Areas Plan

OWNER / APPLICANT:
 Chinoogan, LLC
 Lincoln Wolvorton
 P.O. Box 886
 La Center, Washington 98629
 360-606-8986
 lincolnwolvorton@hotmail.com

APPLICANT REPRESENTATIVE / CONTACT:
 Wolfe Project Management, LLC
 Mason Wolfe
 2401 W Main Street, Suite 210
 Battle Ground, Washington 98604
 360-907-9588
 mason@wolfepm.com

REVISION TABLE	DATE	BY
1	12-15-2023	MMWV

ORIGINAL DATE: 11/03/2023
 SCALE: 1" = 30'
 SHEET: CA-1