



Scale 1" = 100'

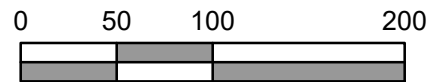


NE LOCKWOOD CREEK ROAD

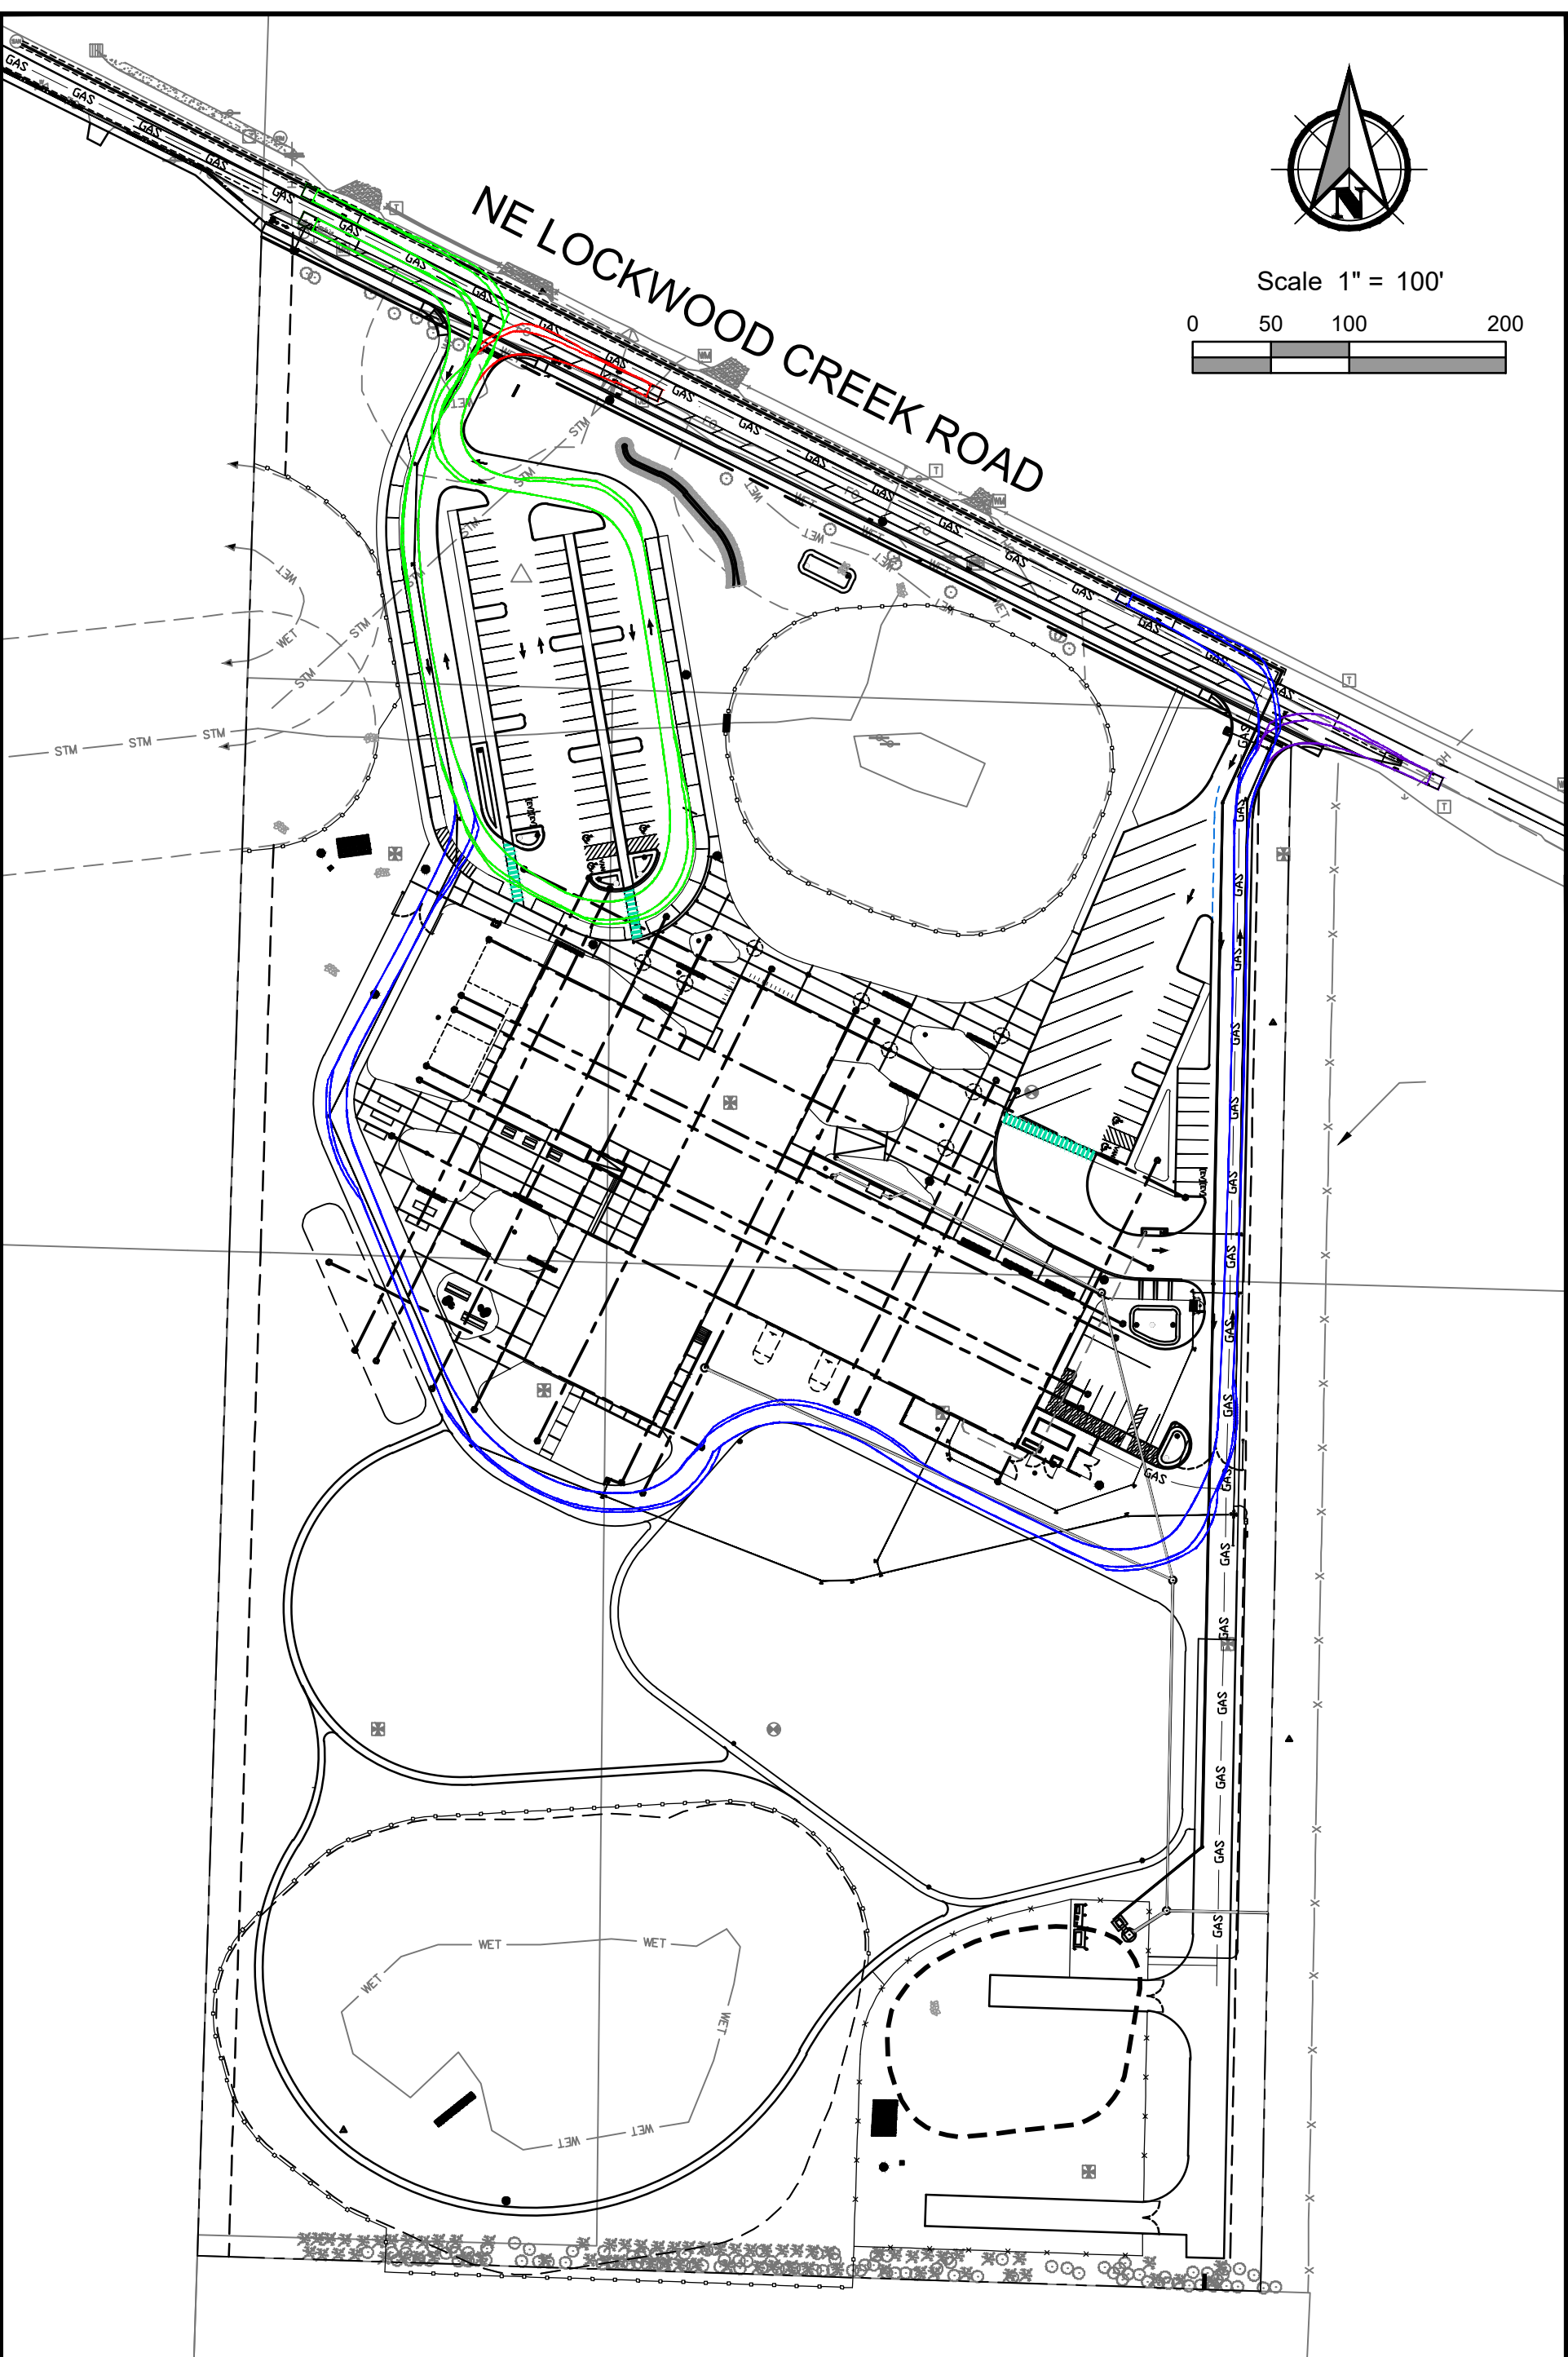


LA CENTER MIDDLE SCHOOL - FIRE TRUCK TURNING (WEST PARKING LOT)




PBS Engineering and Environmental Inc.
415 W 6th Street, Suite 601
Vancouver, WA 98660
360.695.3488
pbsusa.com

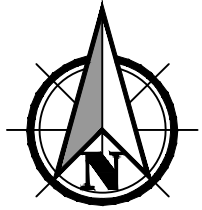

Scale 1" = 100'

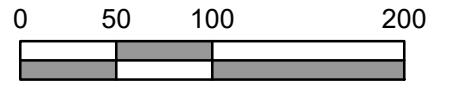

NE LOCKWOOD CREEK ROAD

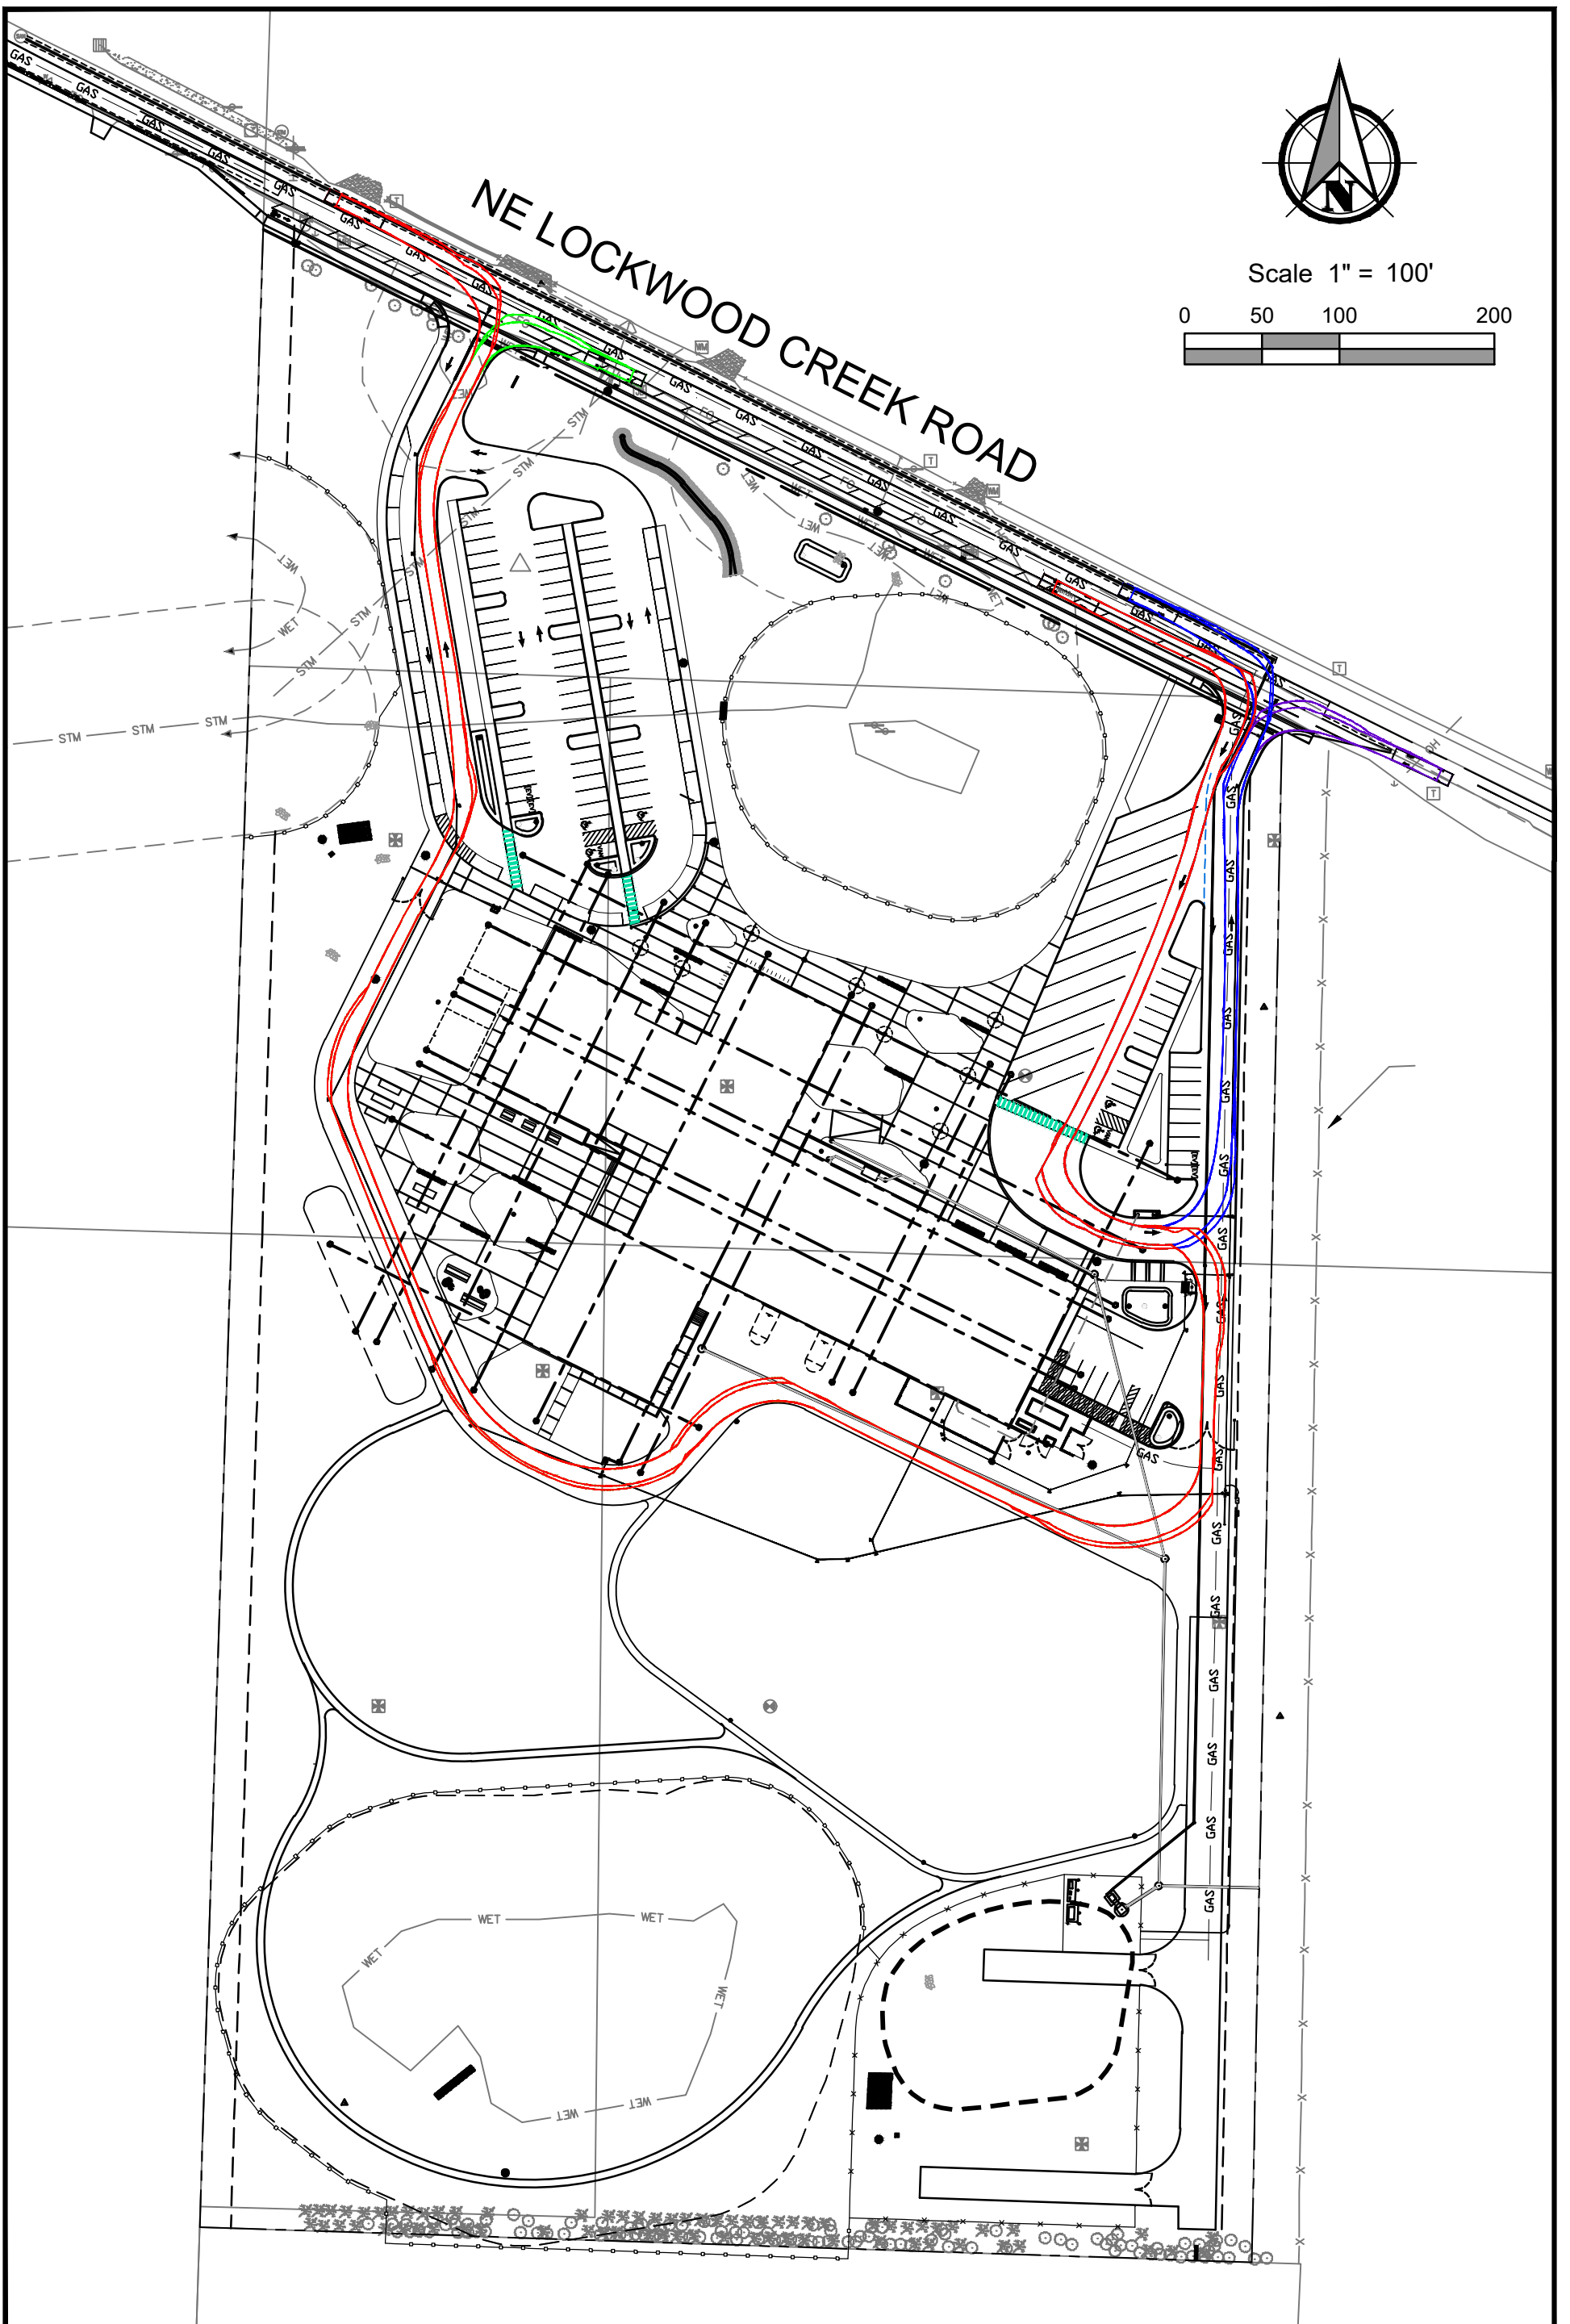

LA CENTER MIDDLE SCHOOL - FIRE TRUCK TURNING (EAST PARKING LOT)



PBS Engineering and Environmental Inc.
415 W 6th Street, Suite 601
Vancouver, WA 98660
360.695.3488
pbsusa.com