


CONCEPTUAL FLOW STATION BUILDING



CALL 48 HOURS BEFORE YOU DIG  
1-800-563-4344  
"It's the Law"  
NORTHWEST NOTIFICATION CENTER



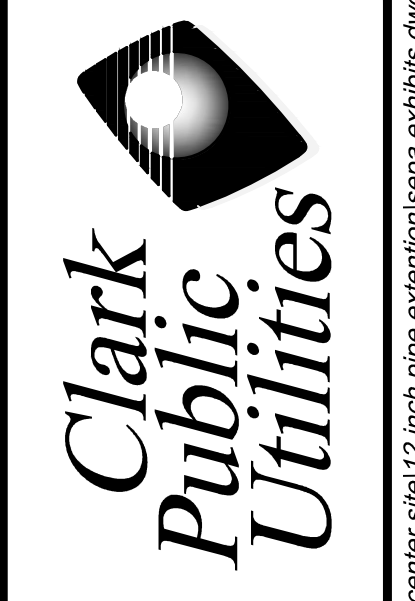


DATE	MARK	REVISION

**QUOTE/BID ####**  
**FLOW STATION & 12" WATER MAIN**  
**SEPA EXHIBIT**

R/O	NNNNNN
DESIGNED	BCL
DRAWN	BRC
CHECKED	
SCALE	See Bar Scale
DATE	3-23-22
SHEET	1 OF 2



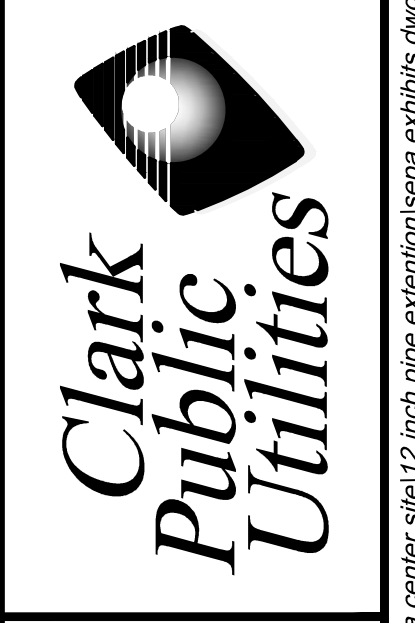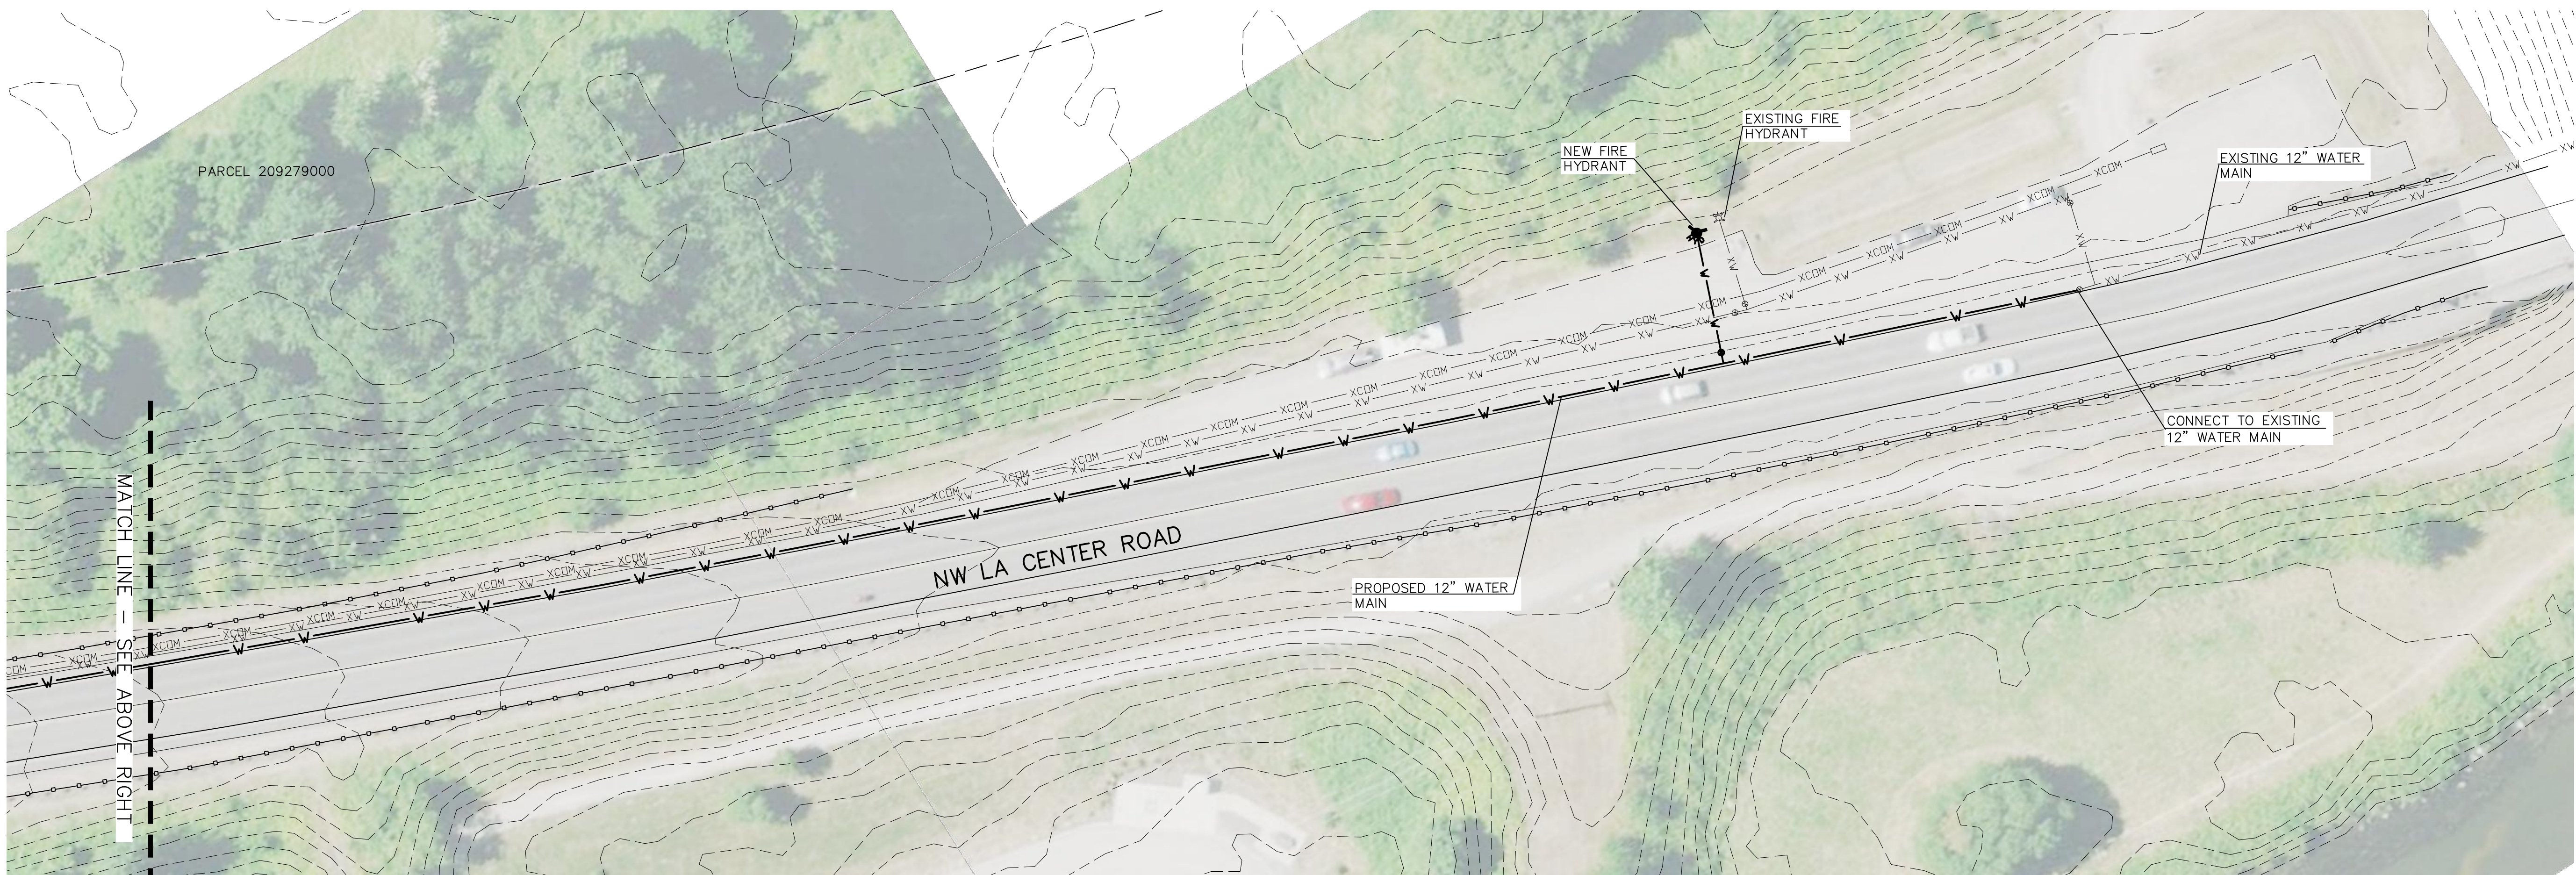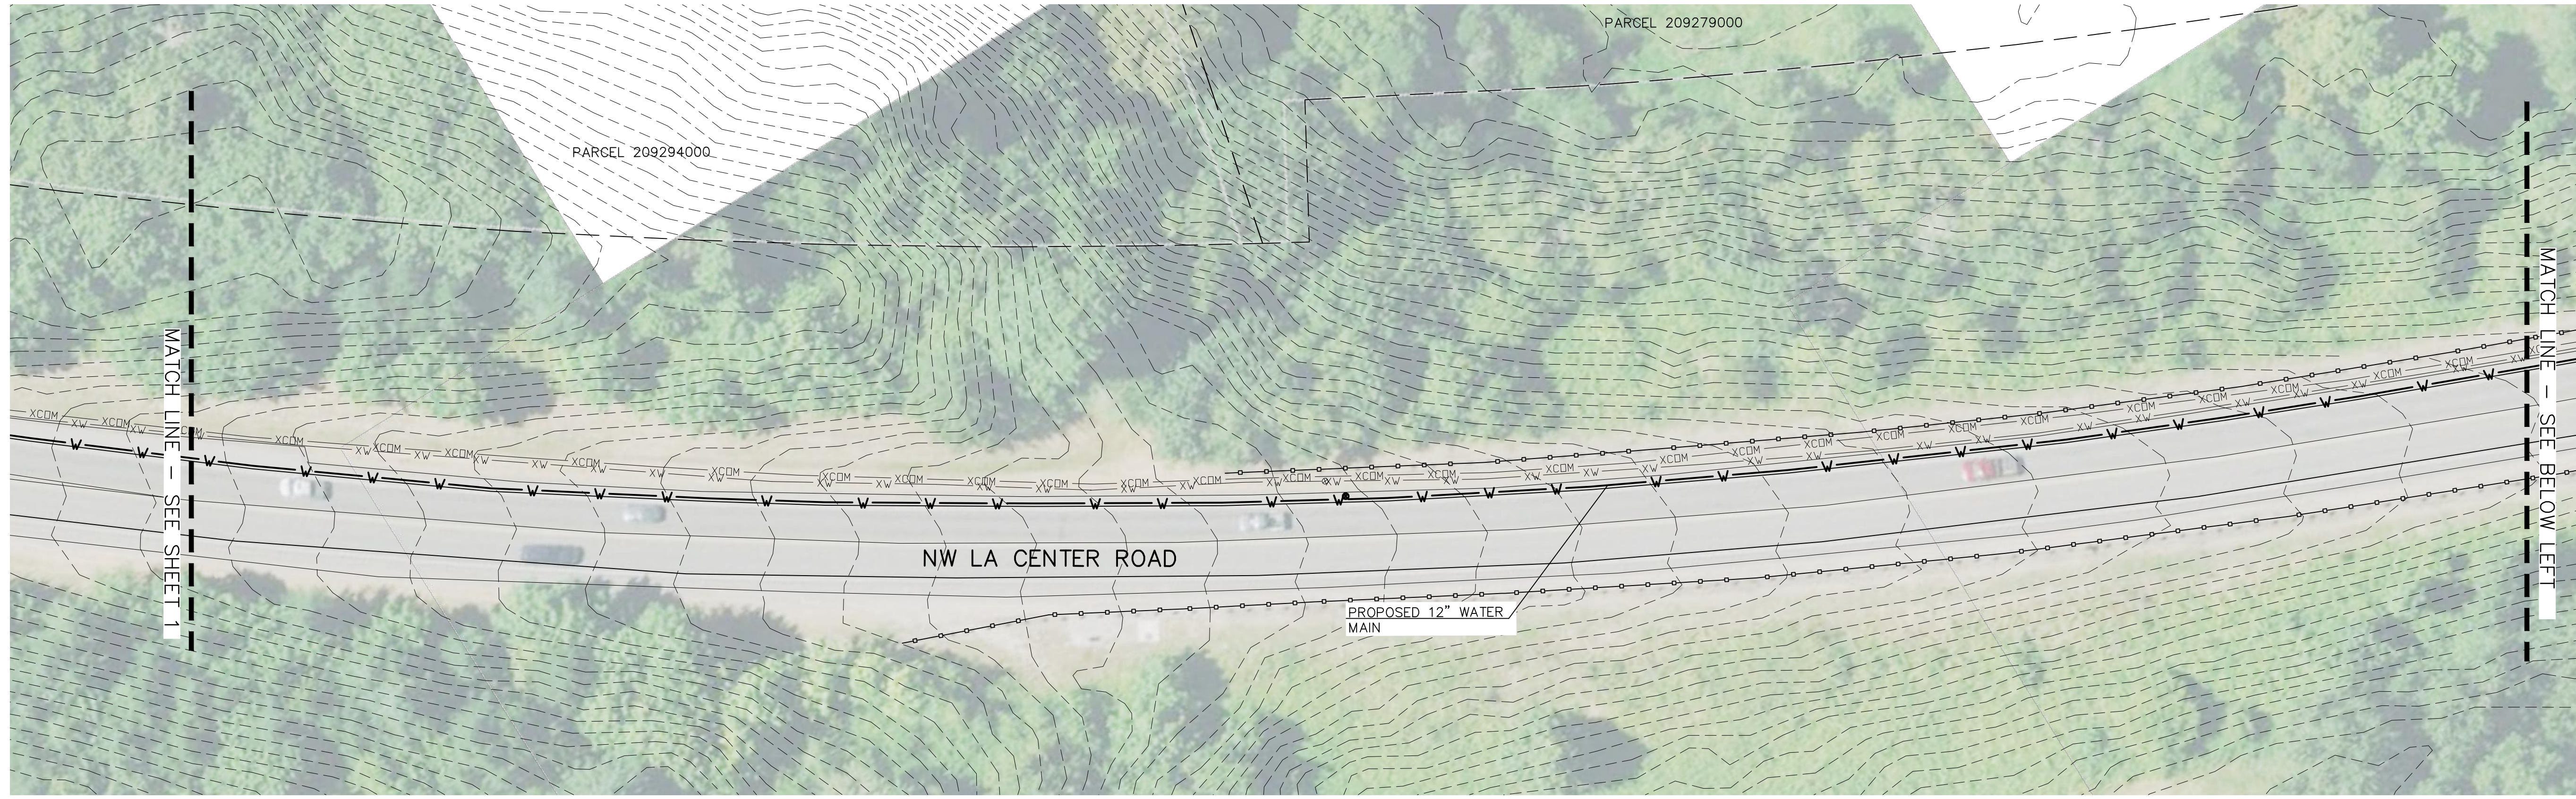

CALL 48 HOURS BEFORE YOU DIG  
1-800-553-4344  
"It's the Law"  
NORTHWEST NOTIFICATION CENTER



DATE	MARK	REVISION

**QUOTE/BID ####**  
**FLOW STATION & 12" WATER MAIN**  
**SEPA EXHIBIT**

DESIGNED	BCL
DRAWN	BRC
CHECKED	
SCALE	See Bar Scale
DATE	3-23-22
SHEET	1 OF 2