




FRONT ELEVATION

Main House - 2429 sqFT x .40 = 711.6 sqFT Max HUU

900 sqFT

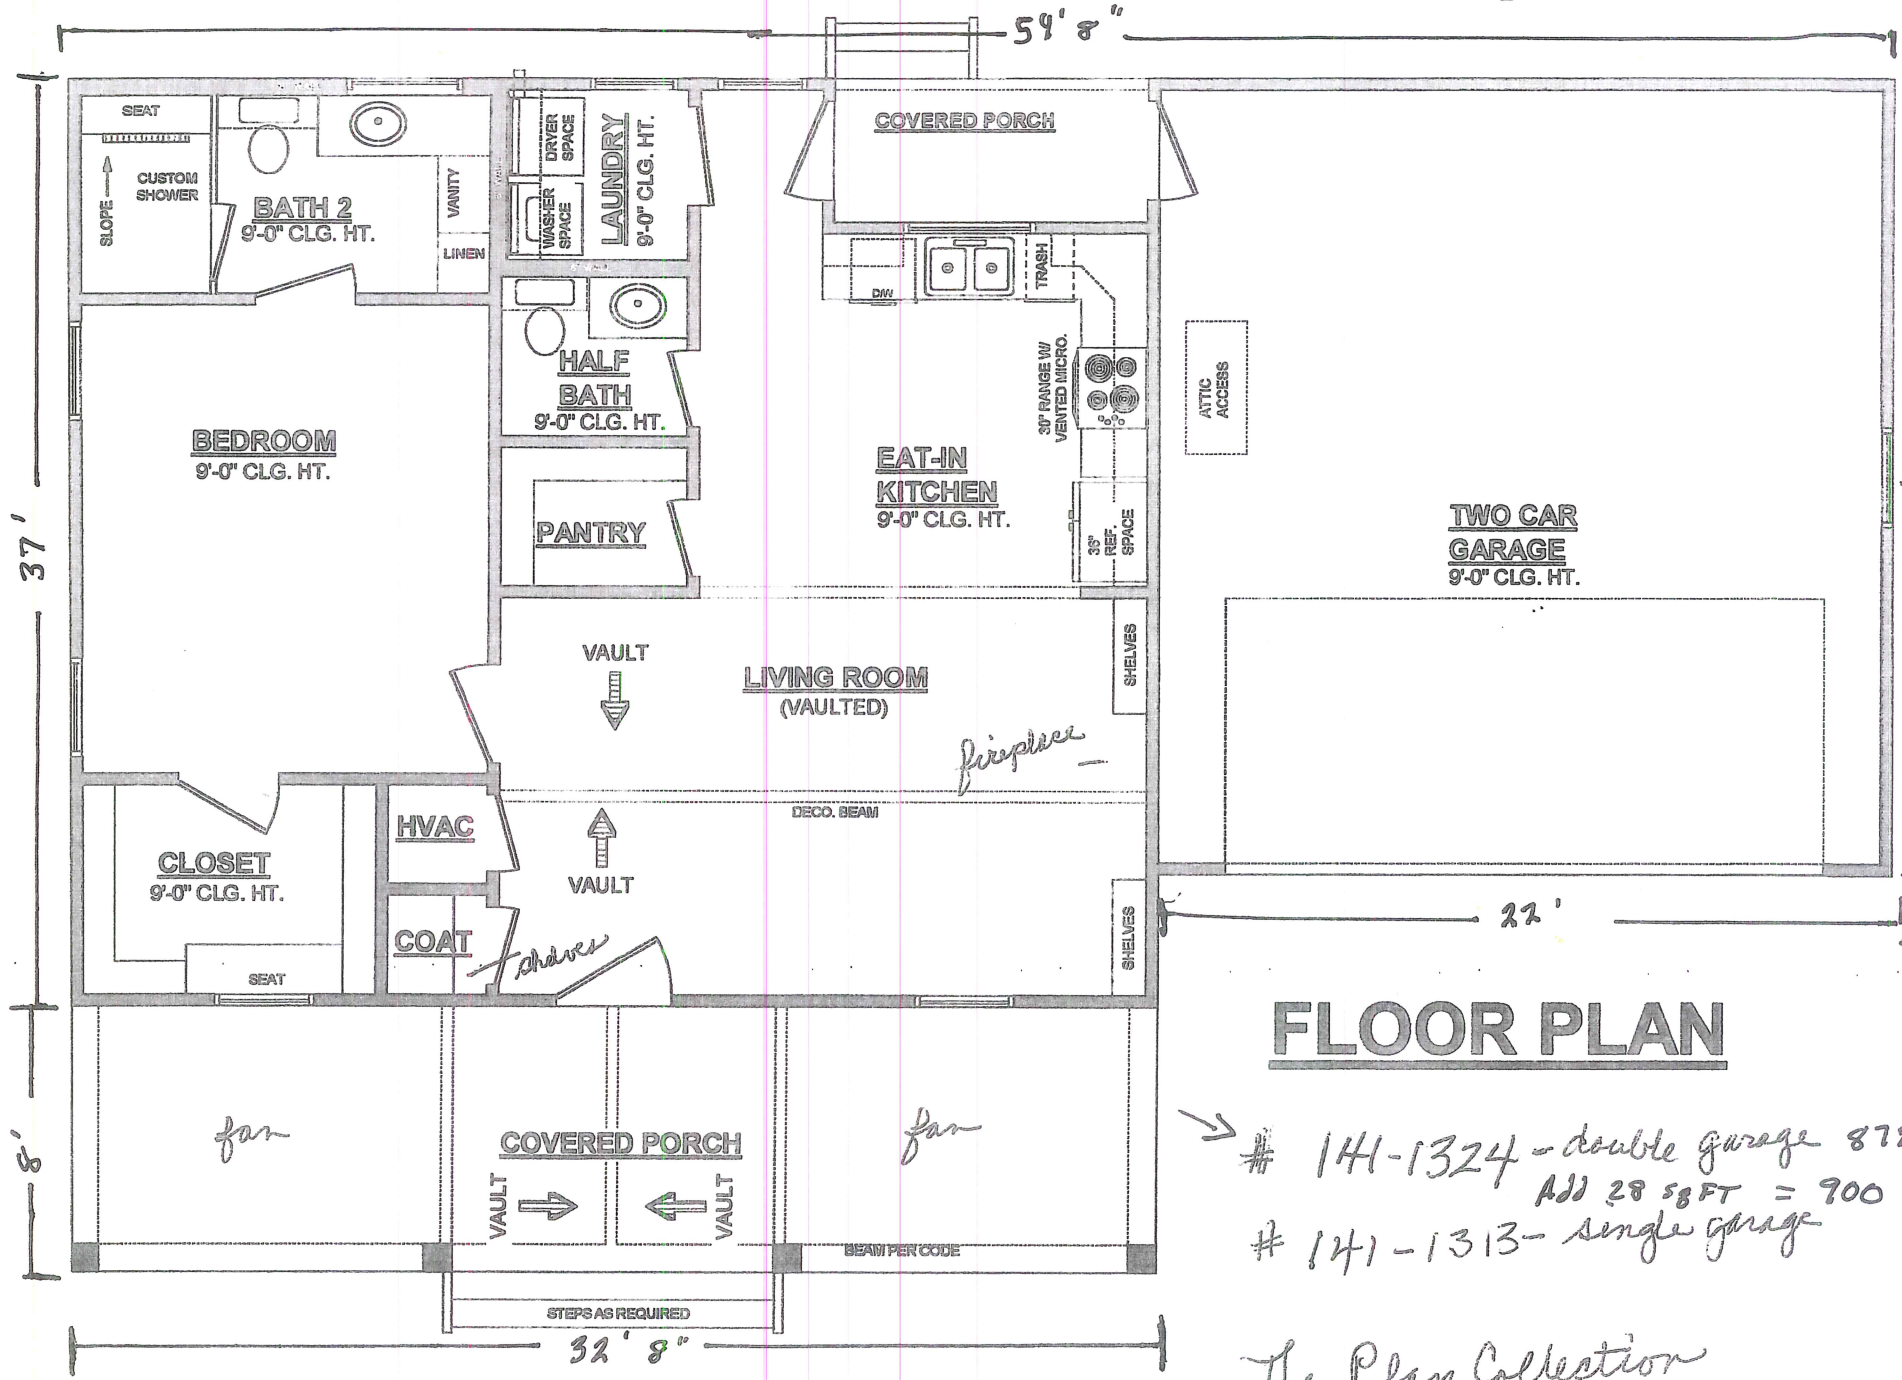

FLOOR PLAN

→ # 141-1324 - double garage 872
 Add 28 sqFT = 900
 # 141-1313 - single garage

The Plan Collection