

REV	DATE	REVISIONS DESCRIPTION	DESIGNER	REVIEWER
B	5/7/18	INITIAL FOR PERMITTING	TAF	DPT



CLARK PUBLIC UTILITIES
 8600 NE 117TH CT
 VANCOUVER, WA 98662



C
REV


SHEET
2

UNION RIDGE TO ENTERPRISE
 TRANSMISSION LINE
 PLAN AND PROFILE DRAWINGS

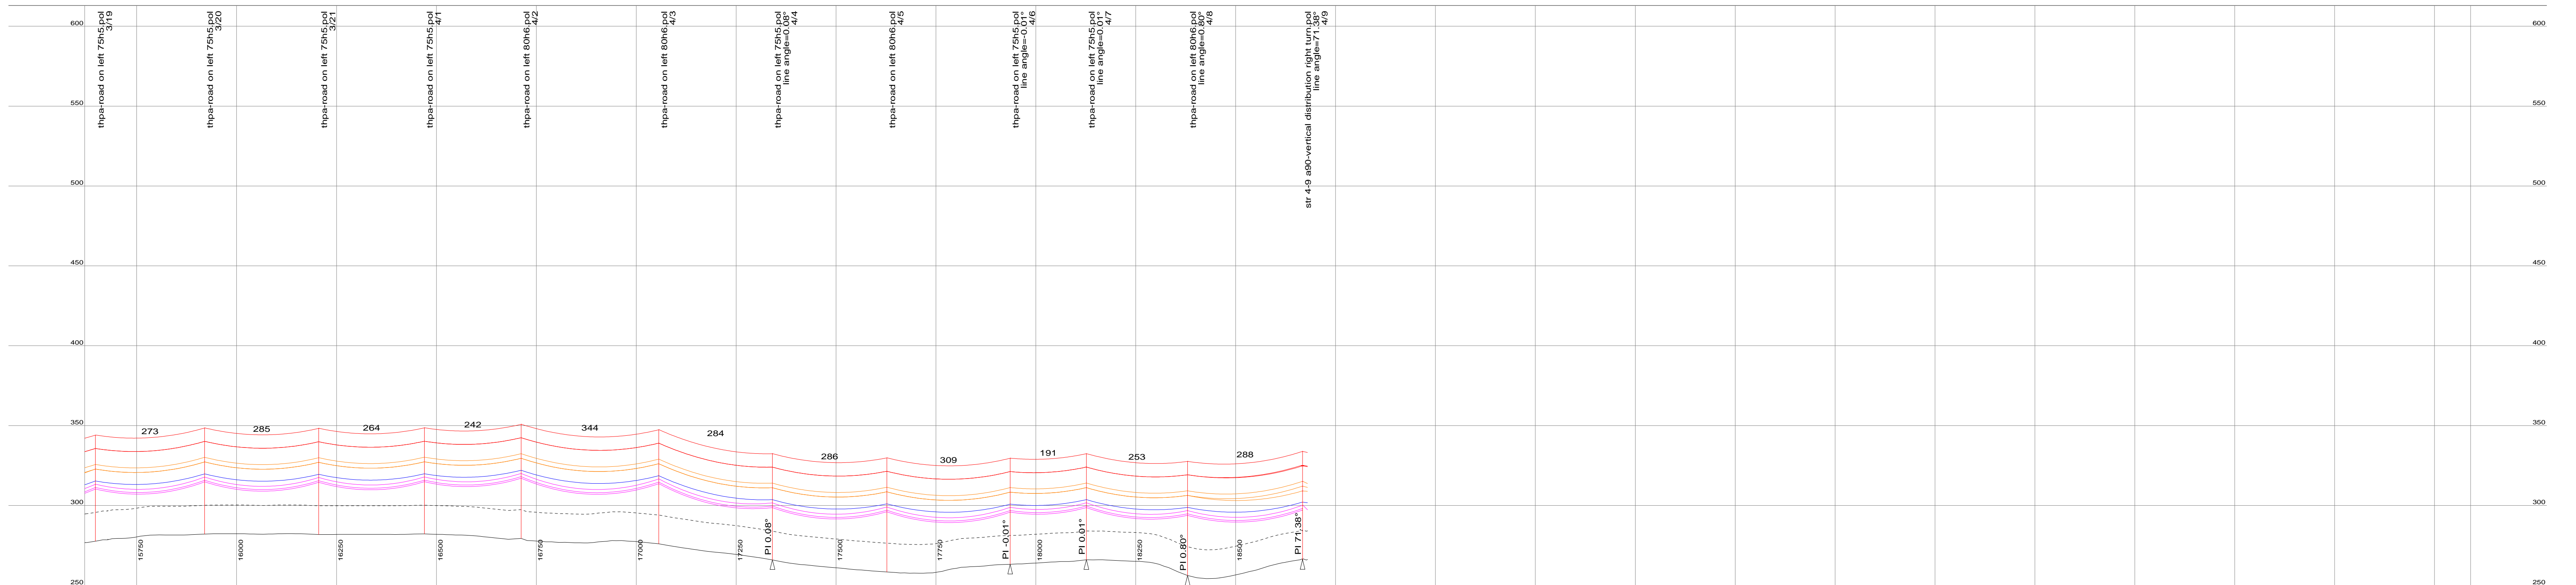
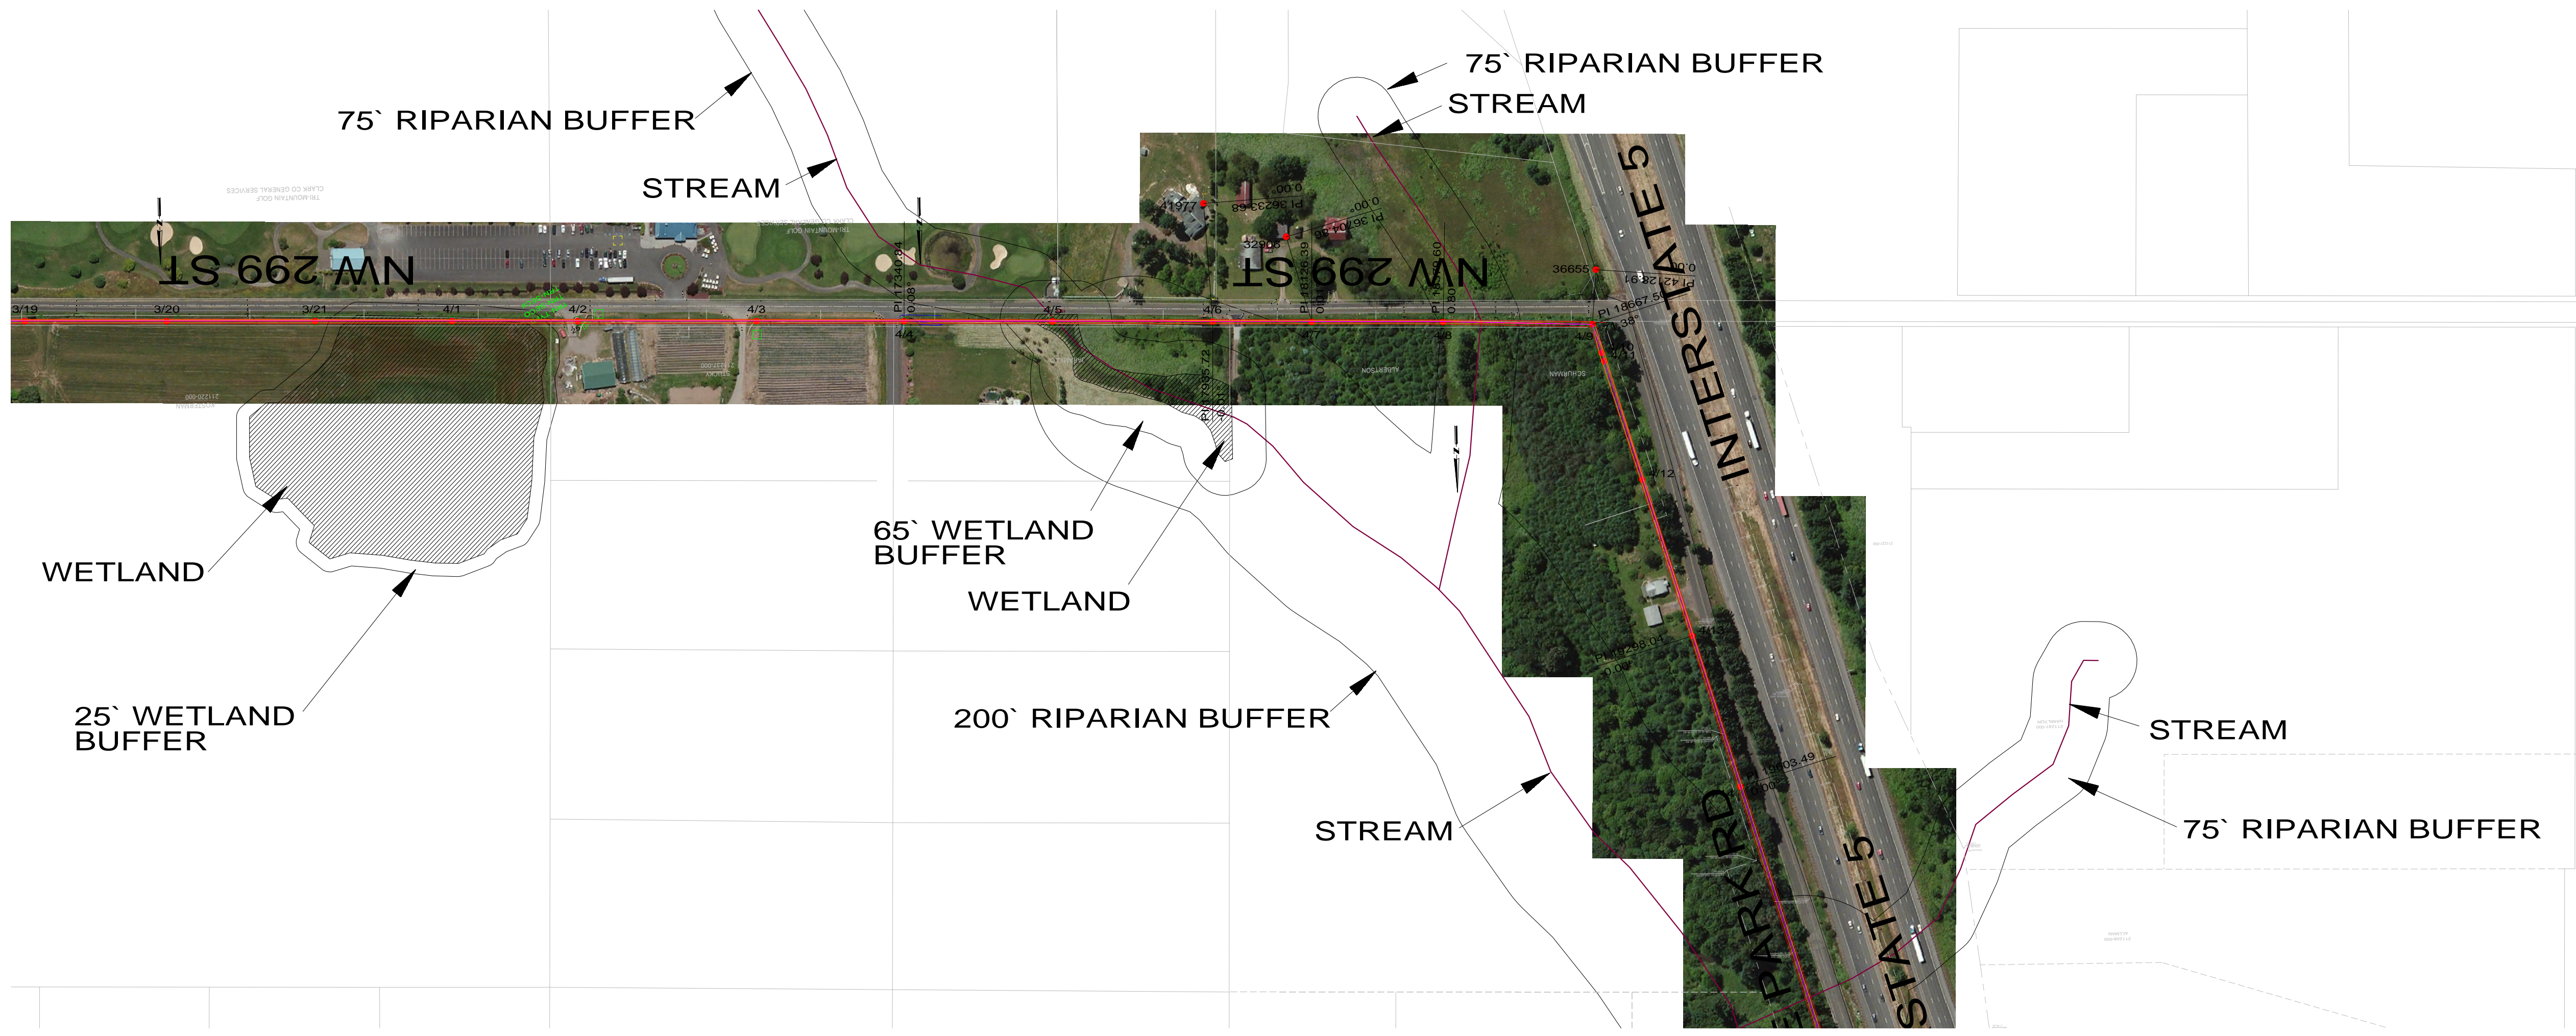


REV	DATE	REVISIONS DESCRIPTION	DESIGNER	REVIEWER
B	5/7/18	INITIAL FOR PERMITTING	TAF	DPT

CLARK PUBLIC UTILITIES
8600 NE 117TH CT
VANCOUVER, WA 98662

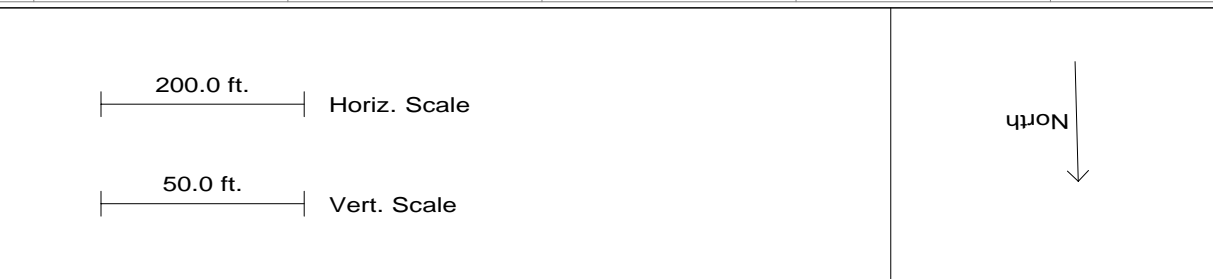

C REV	SHEET	4	UNION RIDGE TO ENTERPRISE TRANSMISSION LINE PLAN AND PROFILE DRAWINGS
	REV		

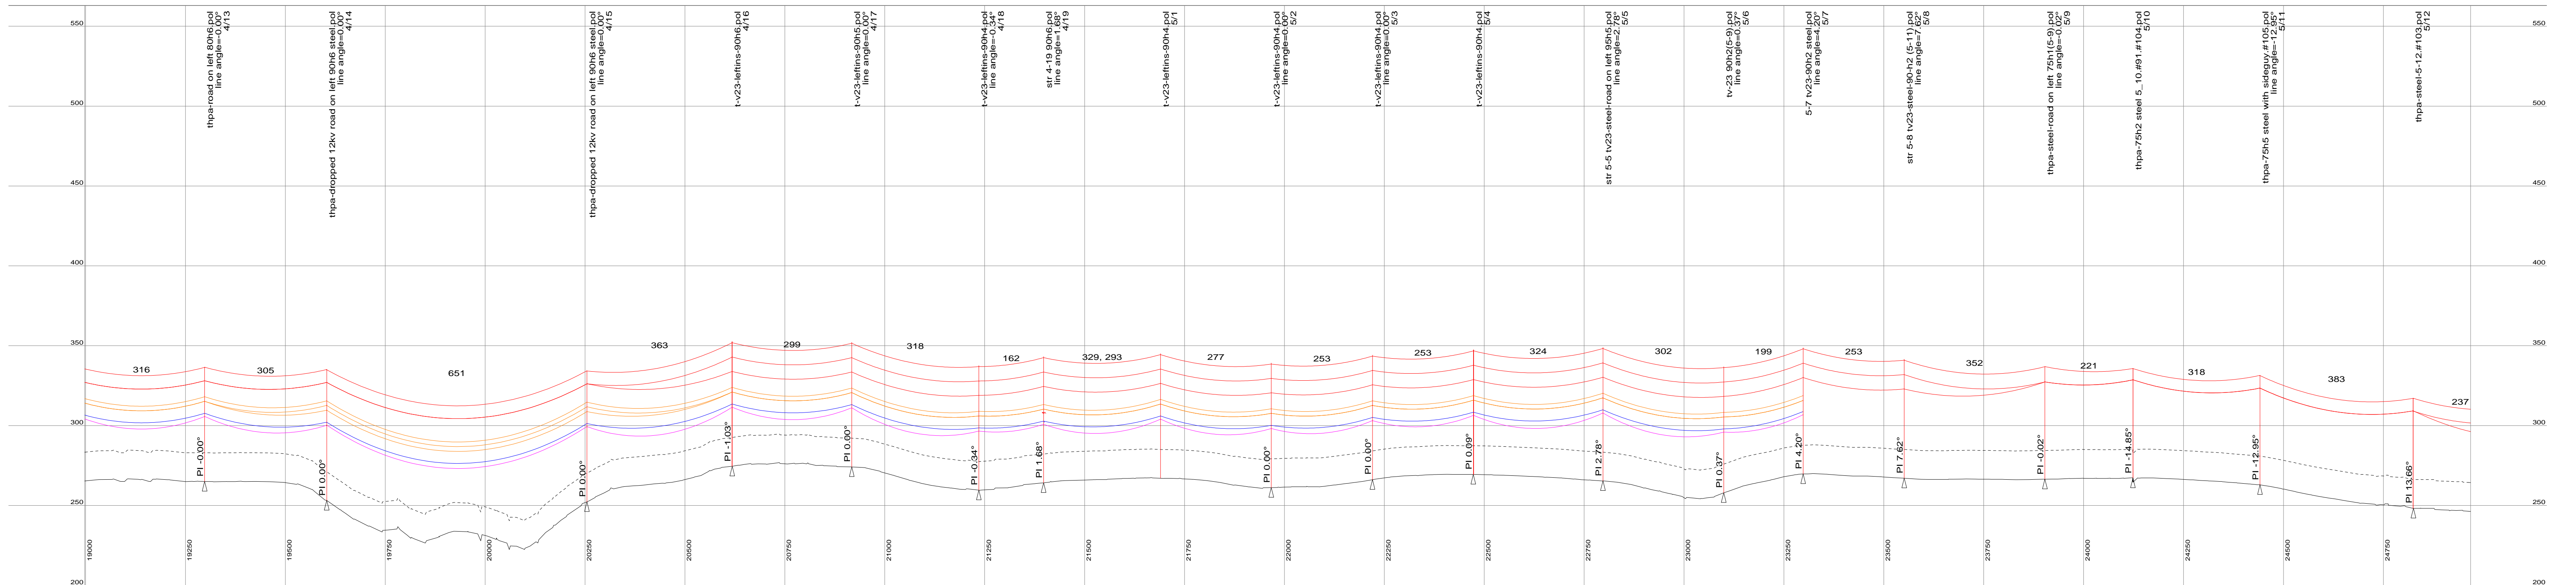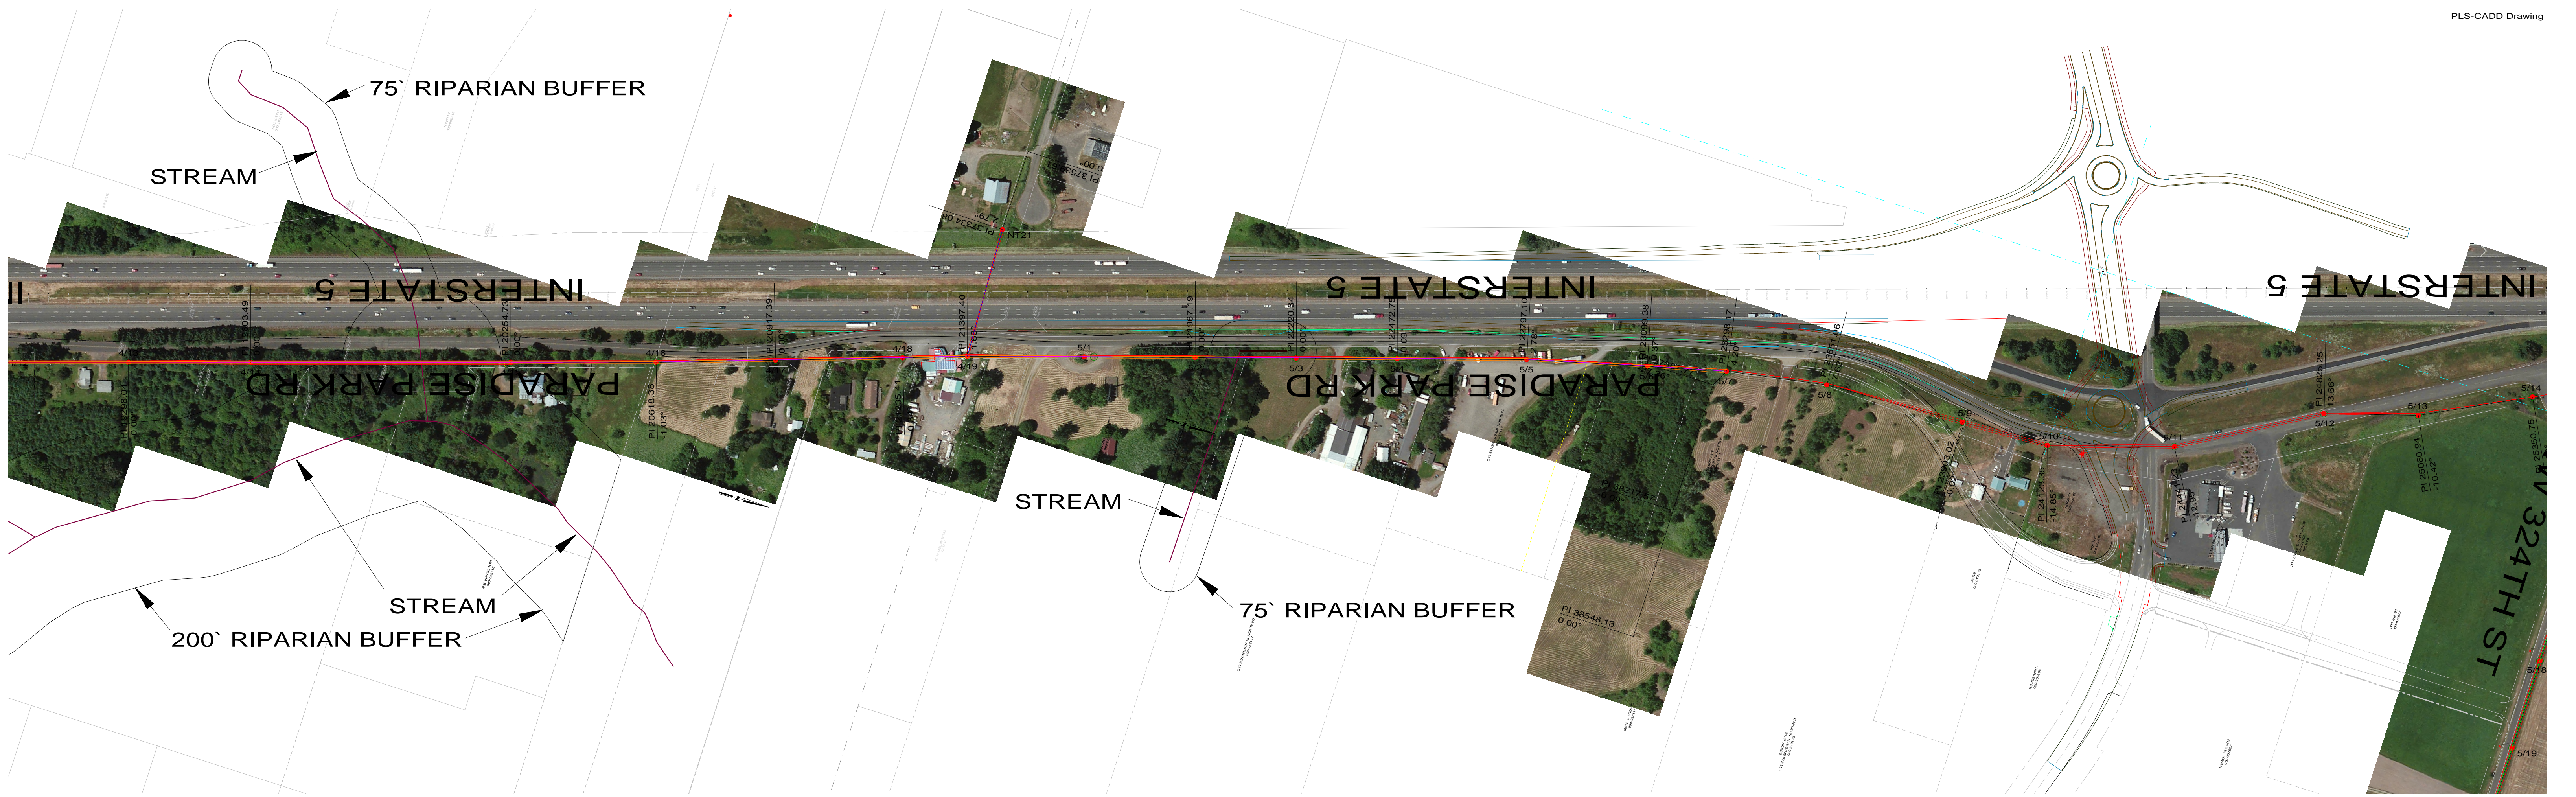

REV	DATE	REVISIONS DESCRIPTION	DESIGNER	REVIEWER
B	5/7/18	INITIAL FOR PERMITTING	TAF	DPT


CLARK PUBLIC UTILITIES
 8600 NE 117TH CT
 VANCOUVER, WA 98662



C
 REV



5

SHEET
**UNION RIDGE TO ENTERPRISE
 TRANSMISSION LINE
 PLAN AND PROFILE DRAWINGS**

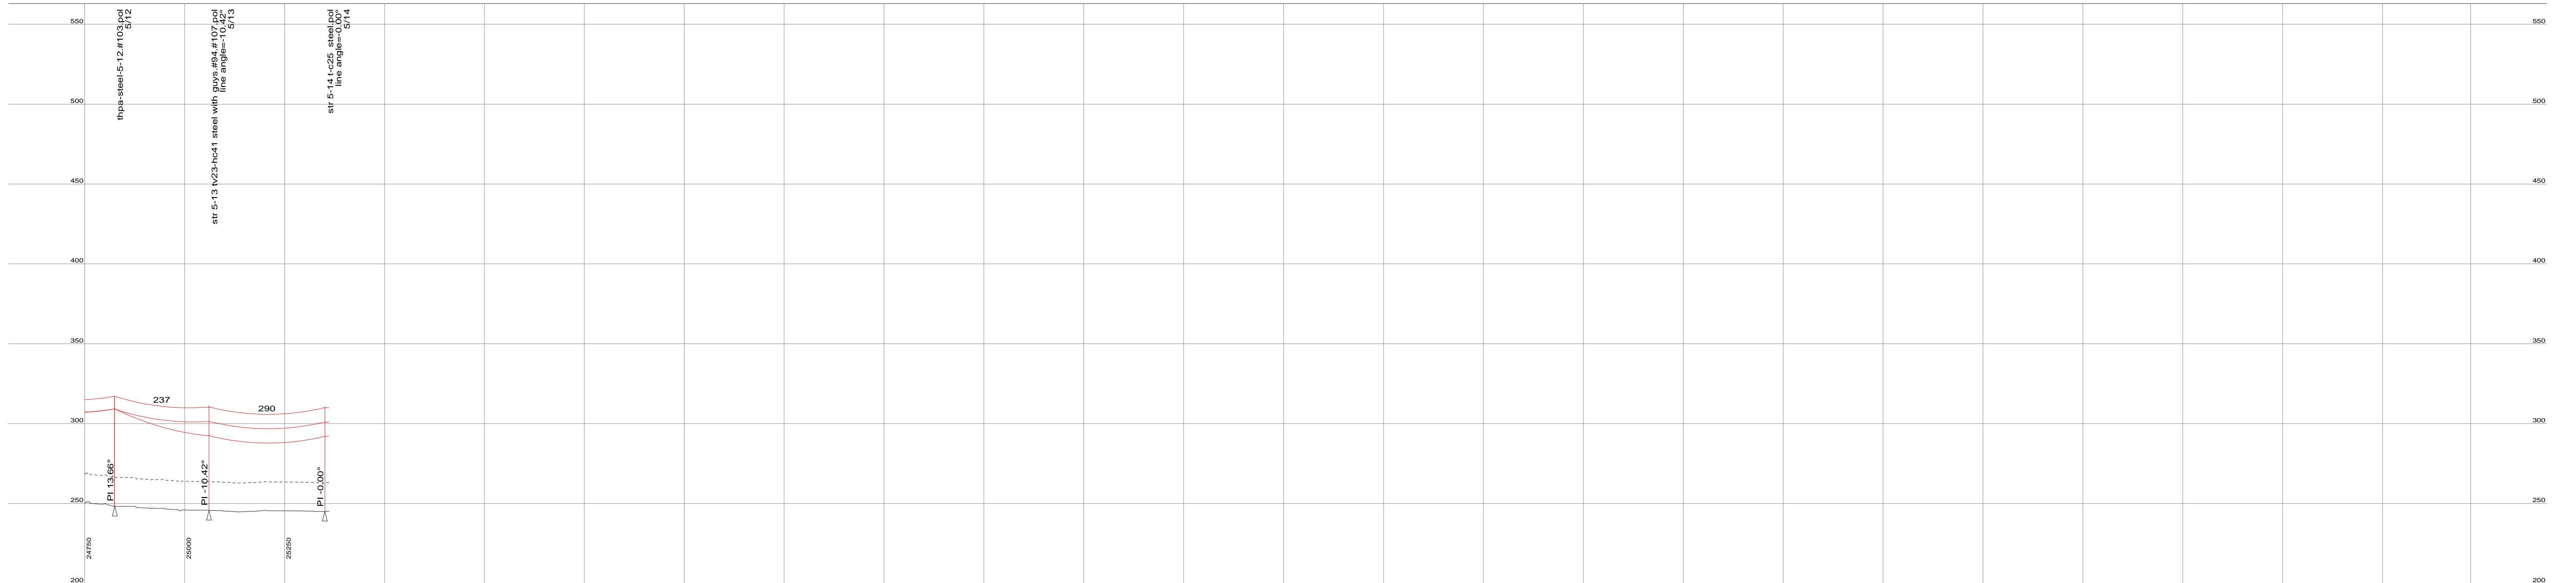

REV	DATE	REVISIONS DESCRIPTION	DESIGNER	REVIEWER
B	5/7/18	INITIAL FOR PERMITTING	TAF	DPT

CLARK PUBLIC UTILITIES
 8600 NE 117TH CT
 VANCOUVER, WA 98662

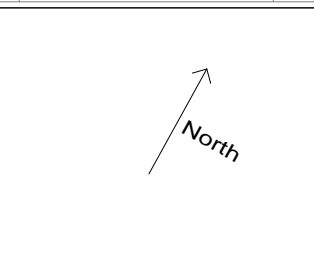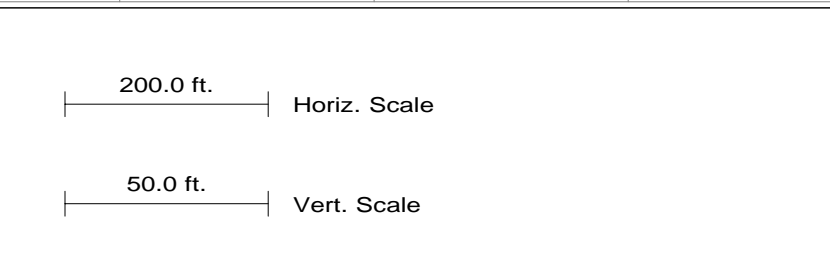

C
REV

SHEET
6

UNION RIDGE TO ENTERPRISE
 TRANSMISSION LINE
 PLAN AND PROFILE DRAWINGS

