


THE DIAGRAM BELOW IS AN OVERLAY OF THE FINAL PLAT FOR THE 2018 PROJECT AND THE 2022 REVISED LAYOUT, SUBMITTED FOR POST DECISION REVIEW. THE RED AREA INDICATES THE AREA OF DISTURBANCE FOR THE 2018 PROJECT. THE BOUNDARIES OF THE PROJECT ALONGSIDE THE CRITICAL AREAS IN THE SOUTH AND WEST OF THE SITE ARE UNCHANGED. THERE IS NO ADDITIONAL IMPACT PROPOSED BY THE 2022 REVISED LAYOUT

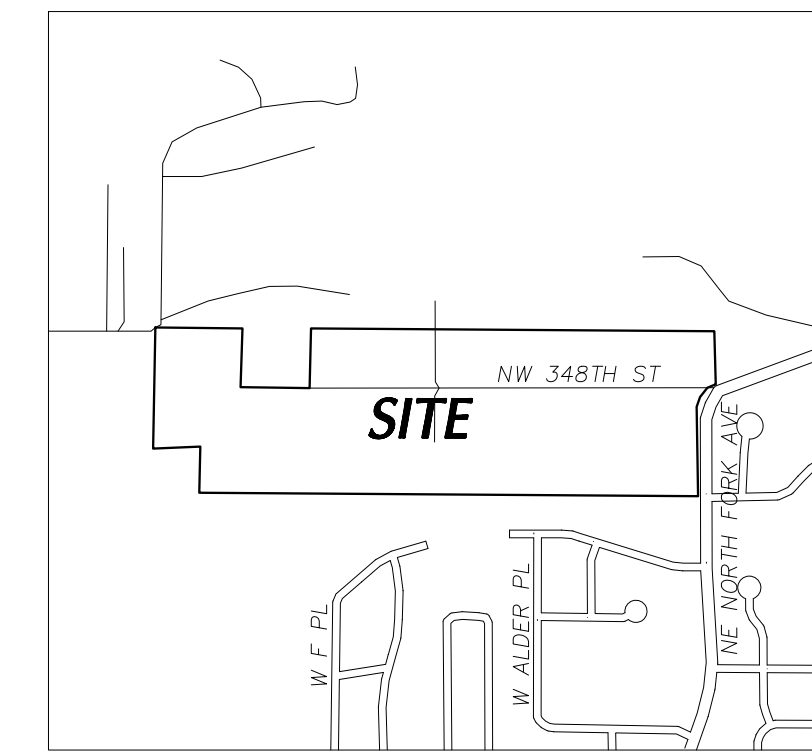

PLAN: VICINITY MAP
SCALE: N.T.S.

STEPHENS HILLSIDE FARM
LA CENTER WA
POST DECISION REVIEW
LAYOUT

REV	DATE	BY	DESCRIPTION


PROJECT NUMBER:
1183

DESIGNED/DRAWN BY:
TWE

CHECKED BY:
VAU

ISSUE DATE:
11/30/2021

4
OF: 4

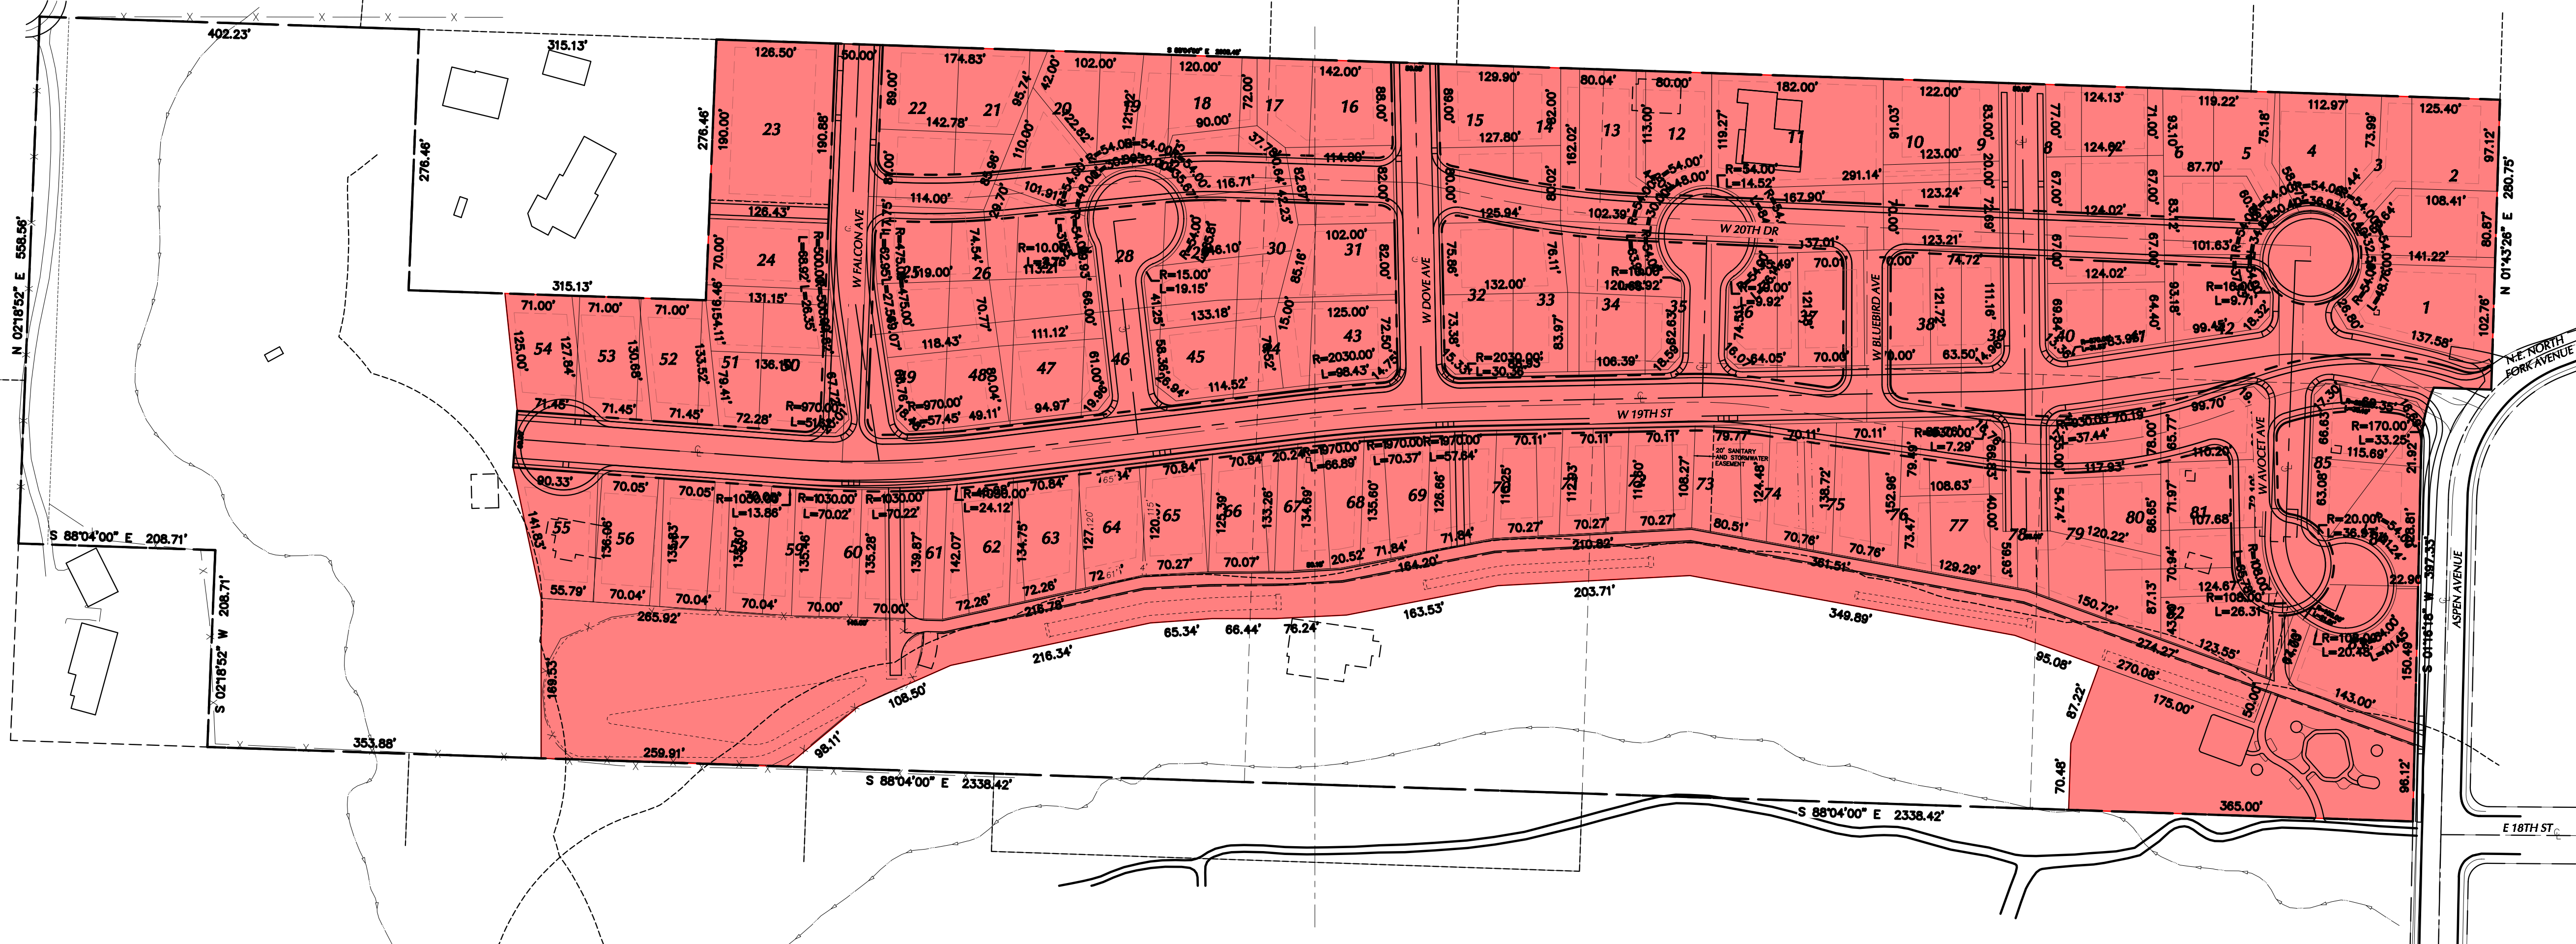

PLAN: FINAL PLAT OVERLAY
SCALE: 1" = 100'

