


# ADVANCED BUILDERS LA CENTER

**Contact**

Applicant: -Same as Engineer-  
 Owner: Advanced Pro Builders - Luis, J.  
 advancedprobuilders1@icloud.com  
 303 NE Tomahawk Island Drive, Suite 3  
 Portland OR, 97217  
 Contact: -Same as Engineer-  
 Engineer: Engineering Northwest, PLLC  
 6168 NE Hwy 99, Suite 100  
 Vancouver, WA 98665  
 Contact: Paul Williams, P.E.  
 Phone: (360) 931-3122  
 Email: PaulWilliamsPE@gmail.com

**General Legend**



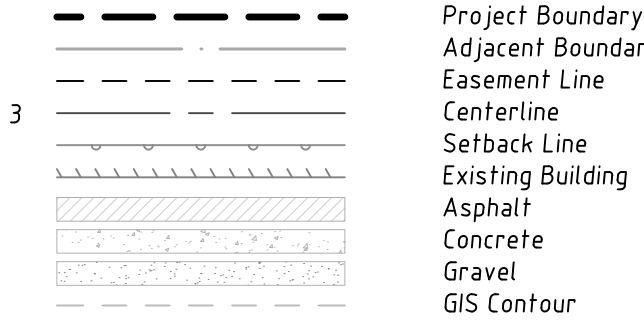


**PA06**

Project: #####  
 Date: 3/1/2023  
 Drafted: PCW  
 Designed: PCW  
 Page: ##### of #####

**Northwest Utilities**  
**1-800-425-5555**  
 "It's the law"  
 Call 48 hours before you dig.

Revisions:

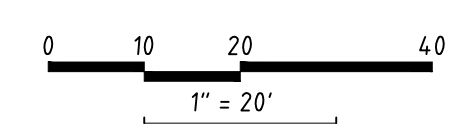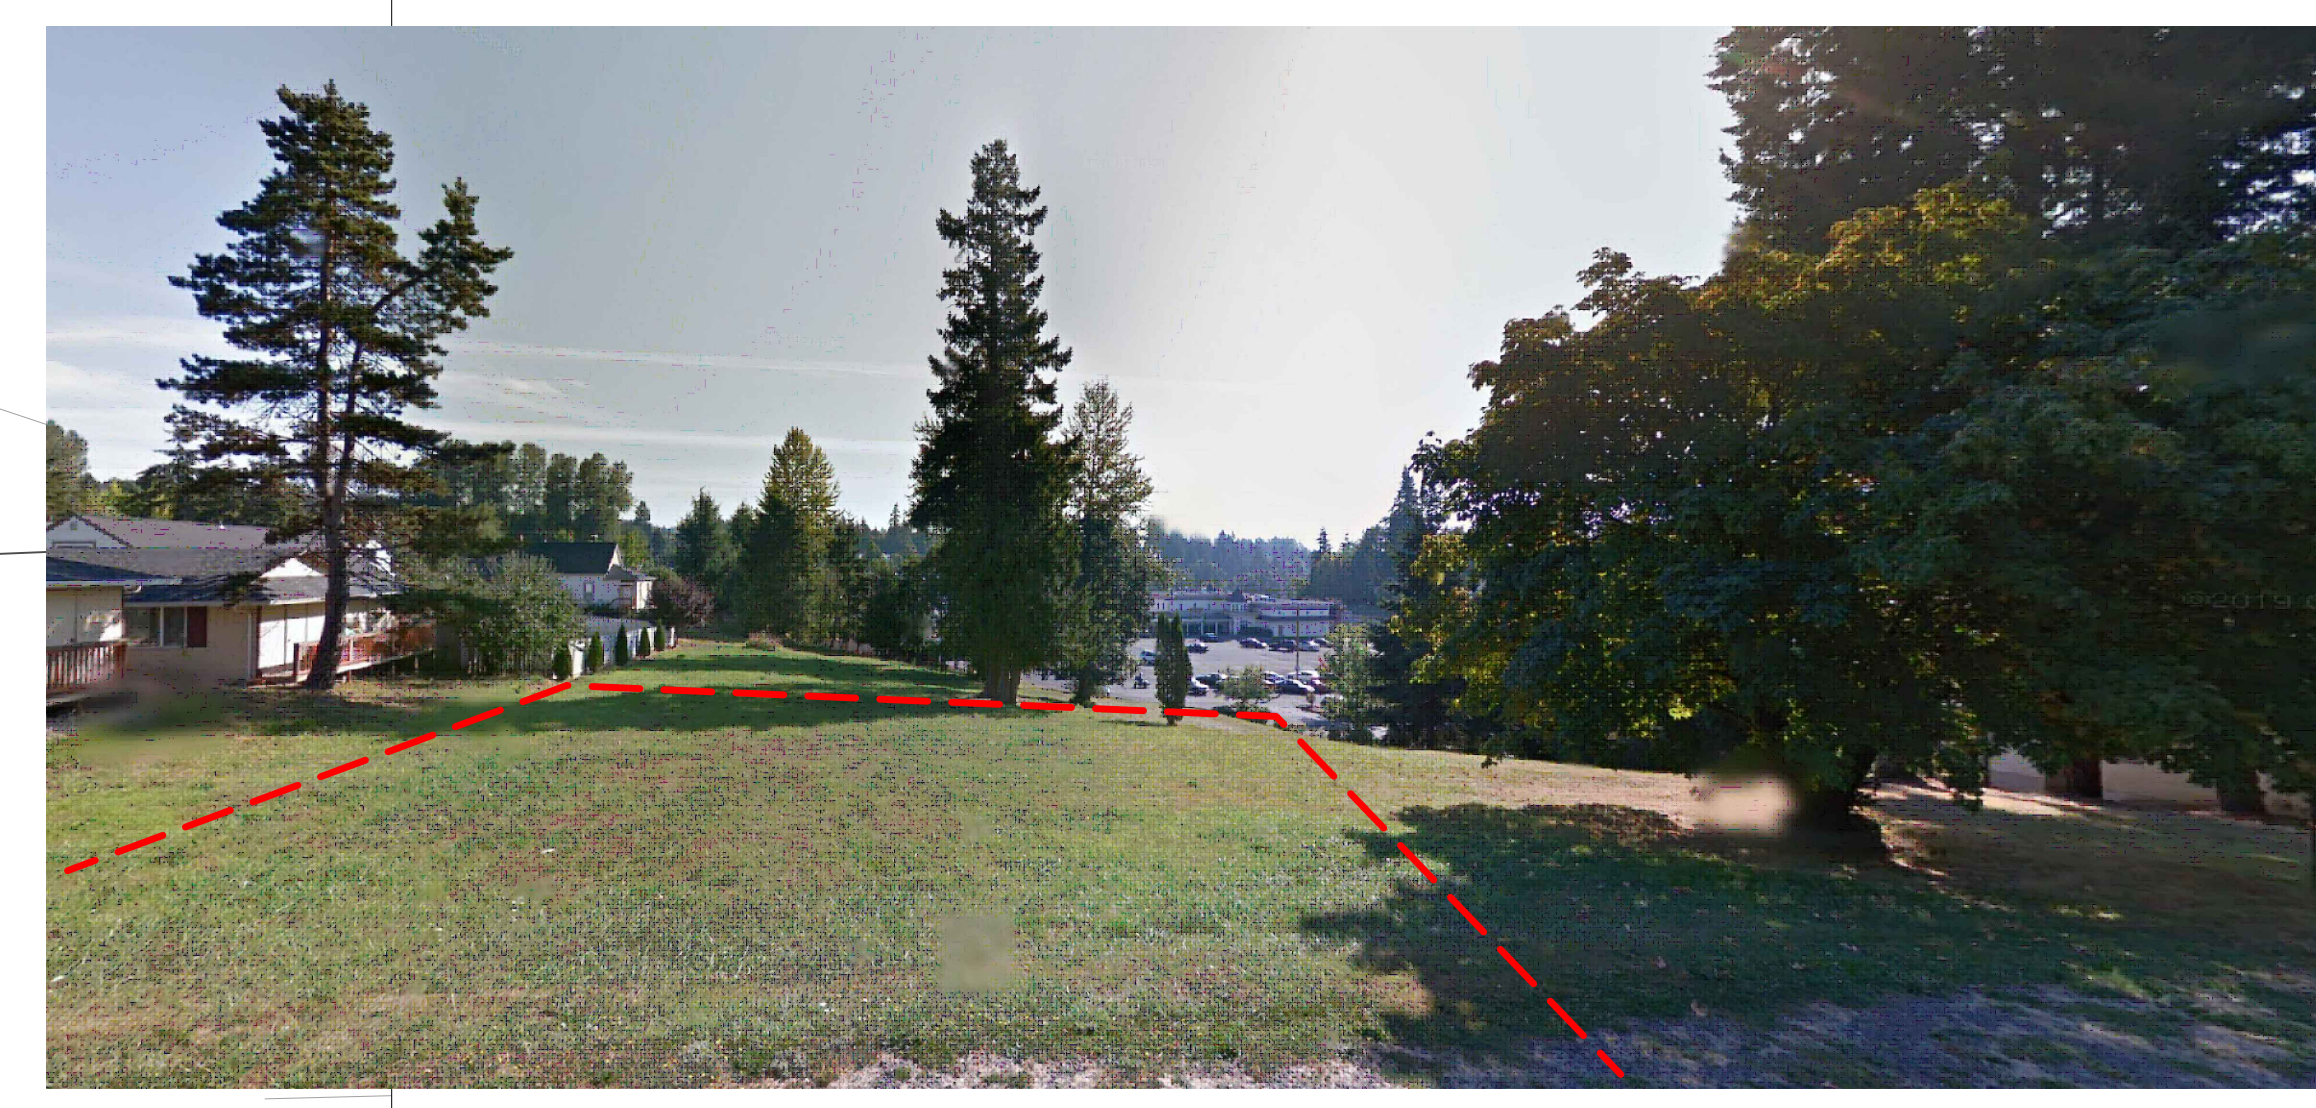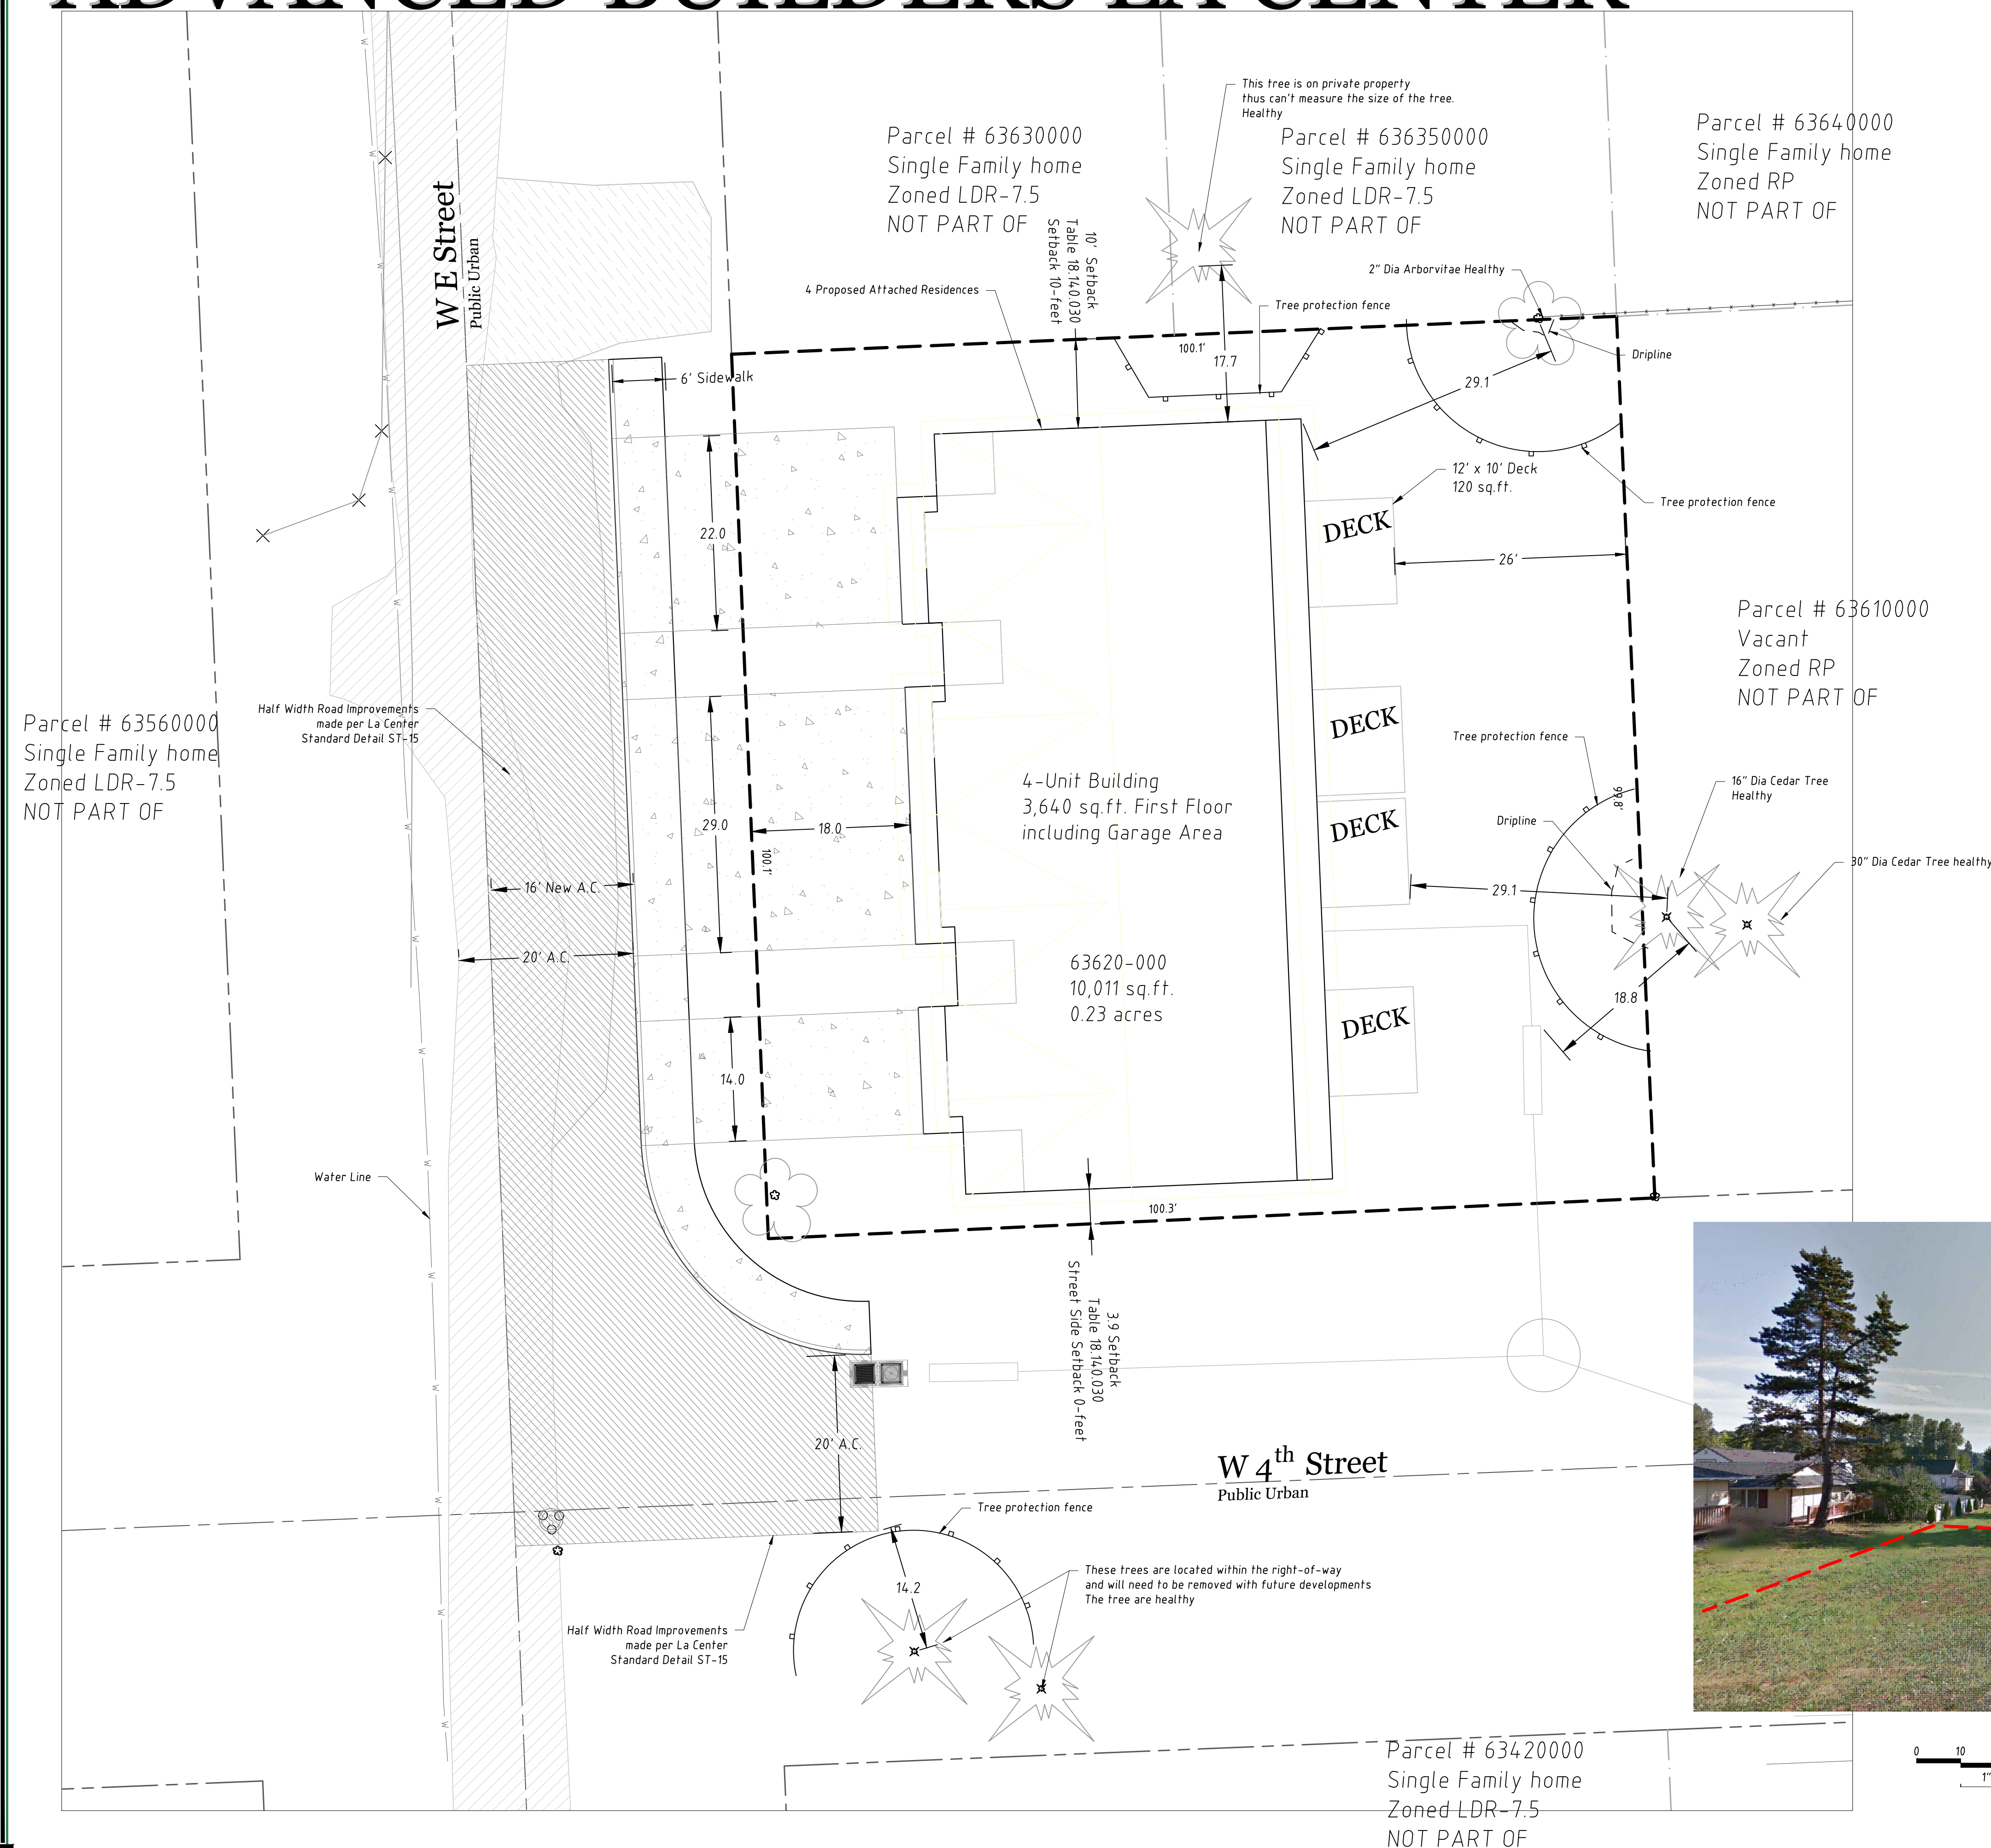

**PROPOSED TREE PROTECTOPM PLAN**  
**ADVANCED BUILDERS FOUR PLEX**



**ENGINEERING NORTHWEST**  
 CONSULTING ENGINEERS & PLANNERS  
 6168 NW HWY 99 STE 100, VANCOUVER 98665  
 (360) 931-3122