



© SCA ENGINEERING PLLC - DATE PLOTTED: Mar. 31, 2020 - 3:33 PM SCA DRAWING FILE: W:\DWG\0536 - HIGHLAND TERRACE - REVISED FINAL ENGINEERING\FINAL ENG 2019\RPP REVISED PRELIM PLATTING

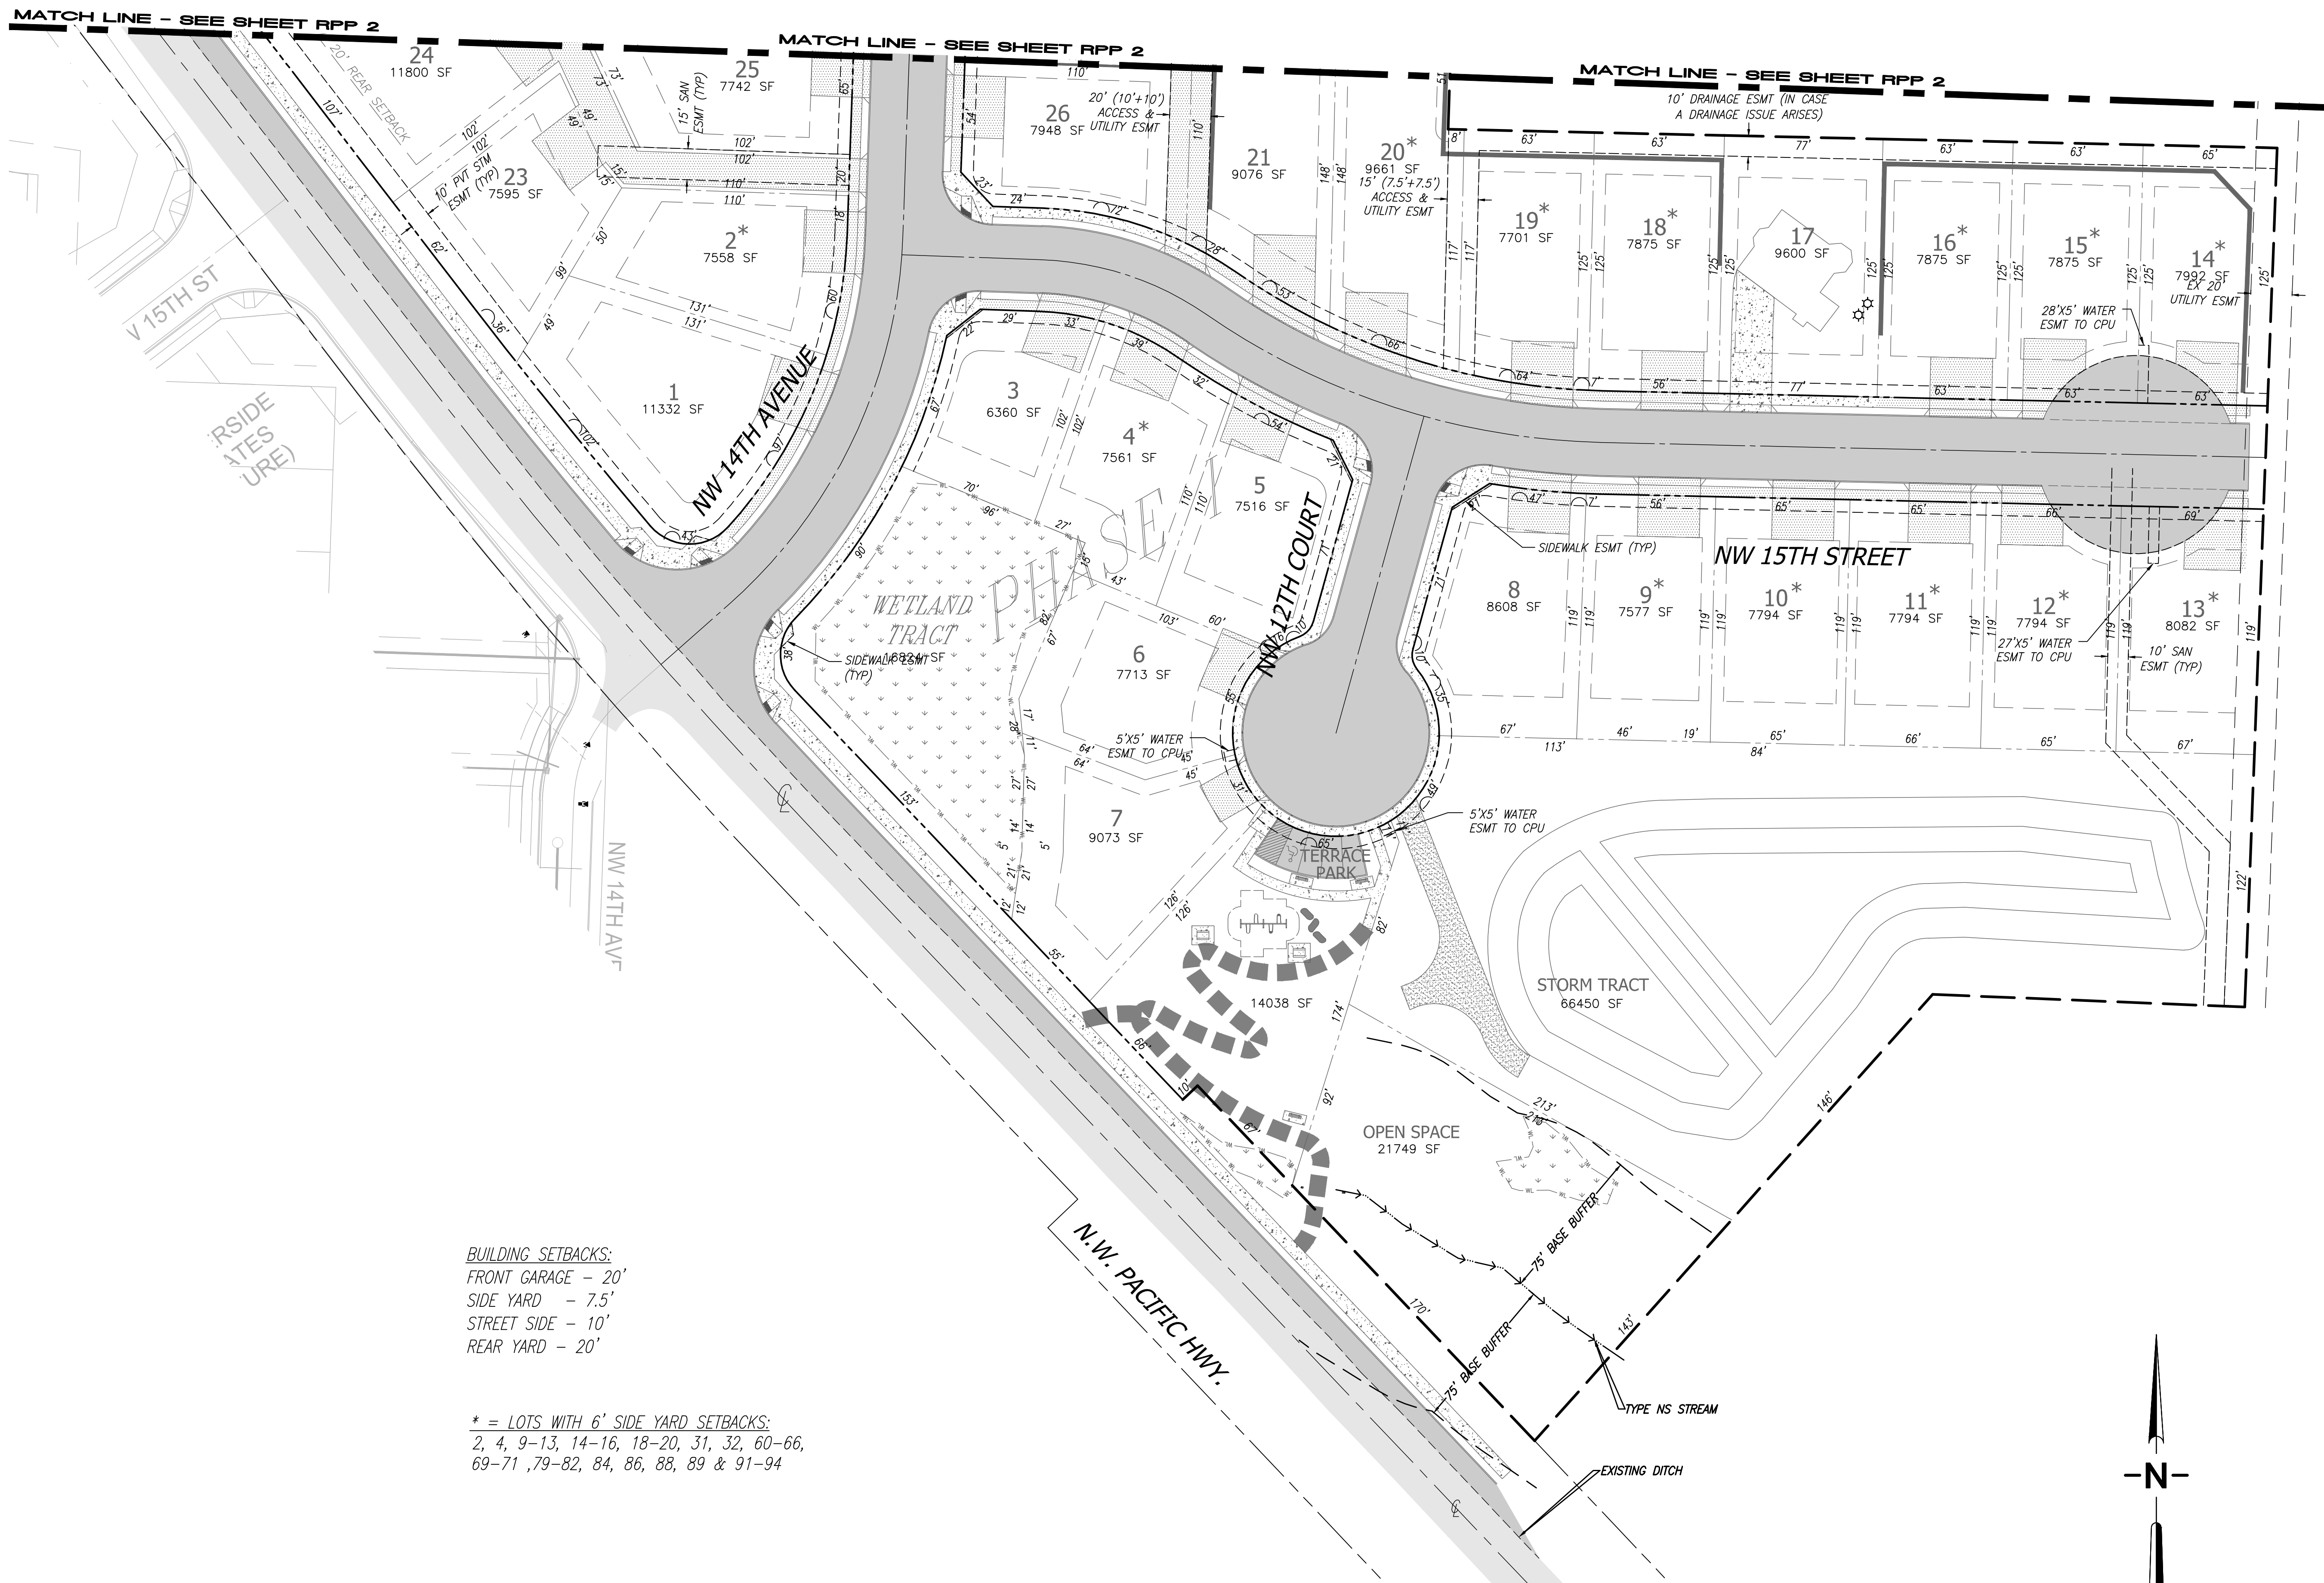

BUILDING SETBACKS:
 FRONT GARAGE - 20'
 SIDE YARD - 7.5'
 STREET SIDE - 10'
 REAR YARD - 20'

* = LOTS WITH 6' SIDE YARD SETBACKS:
 2, 4, 9-13, 14-16, 18-20, 31, 32, 60-66,
 69-71, 79-82, 84, 86, 88, 89 & 91-94

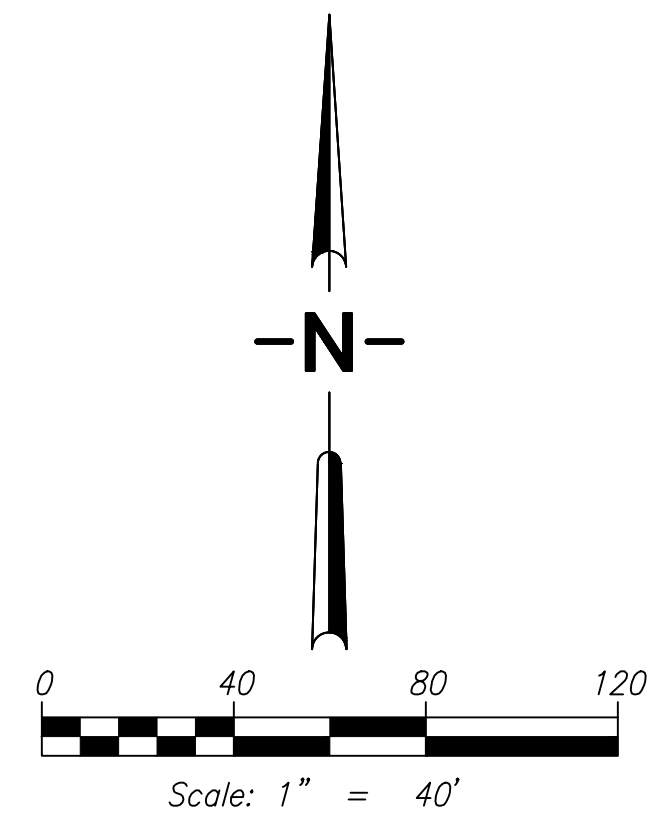

ENGINEERING & DESIGN
 CIVIL ENGINEERING ~ LAND PLANNING
 DEVELOPMENT SERVICES
 LANDSCAPE ARCHITECTURE

2005 BROADWAY
 VANCOUVER, WA 98663
 PHONE (360)993-0911
 FAX (360)993-0912



REVISED PRELIM PLAT SHEET 2

**HIGHLAND TERRACE
 SUBDIVISION PHASE 1**

WASHINGTON

CITY OF LA CENTER

VERSION 5

REVISIONS

DESIGNED BY: NAW
 DRAWN BY: NAW
 CHECKED BY: JTM
 SCALE: 1" = 40'

JOB NUMBER
 0536

SHEET
 RPP 3