
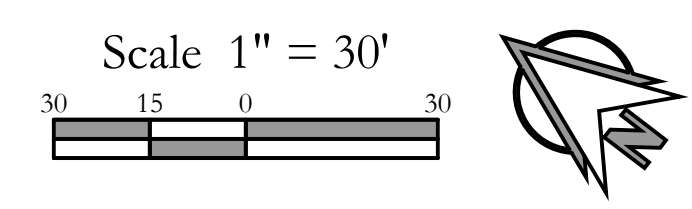


Riverside Neighborhood Park

Located in the SE ¼ of Section 33, T5N, R1E and
the NE ¼ of Section 4, T4N, R1E, W.M.
La Center, Washington

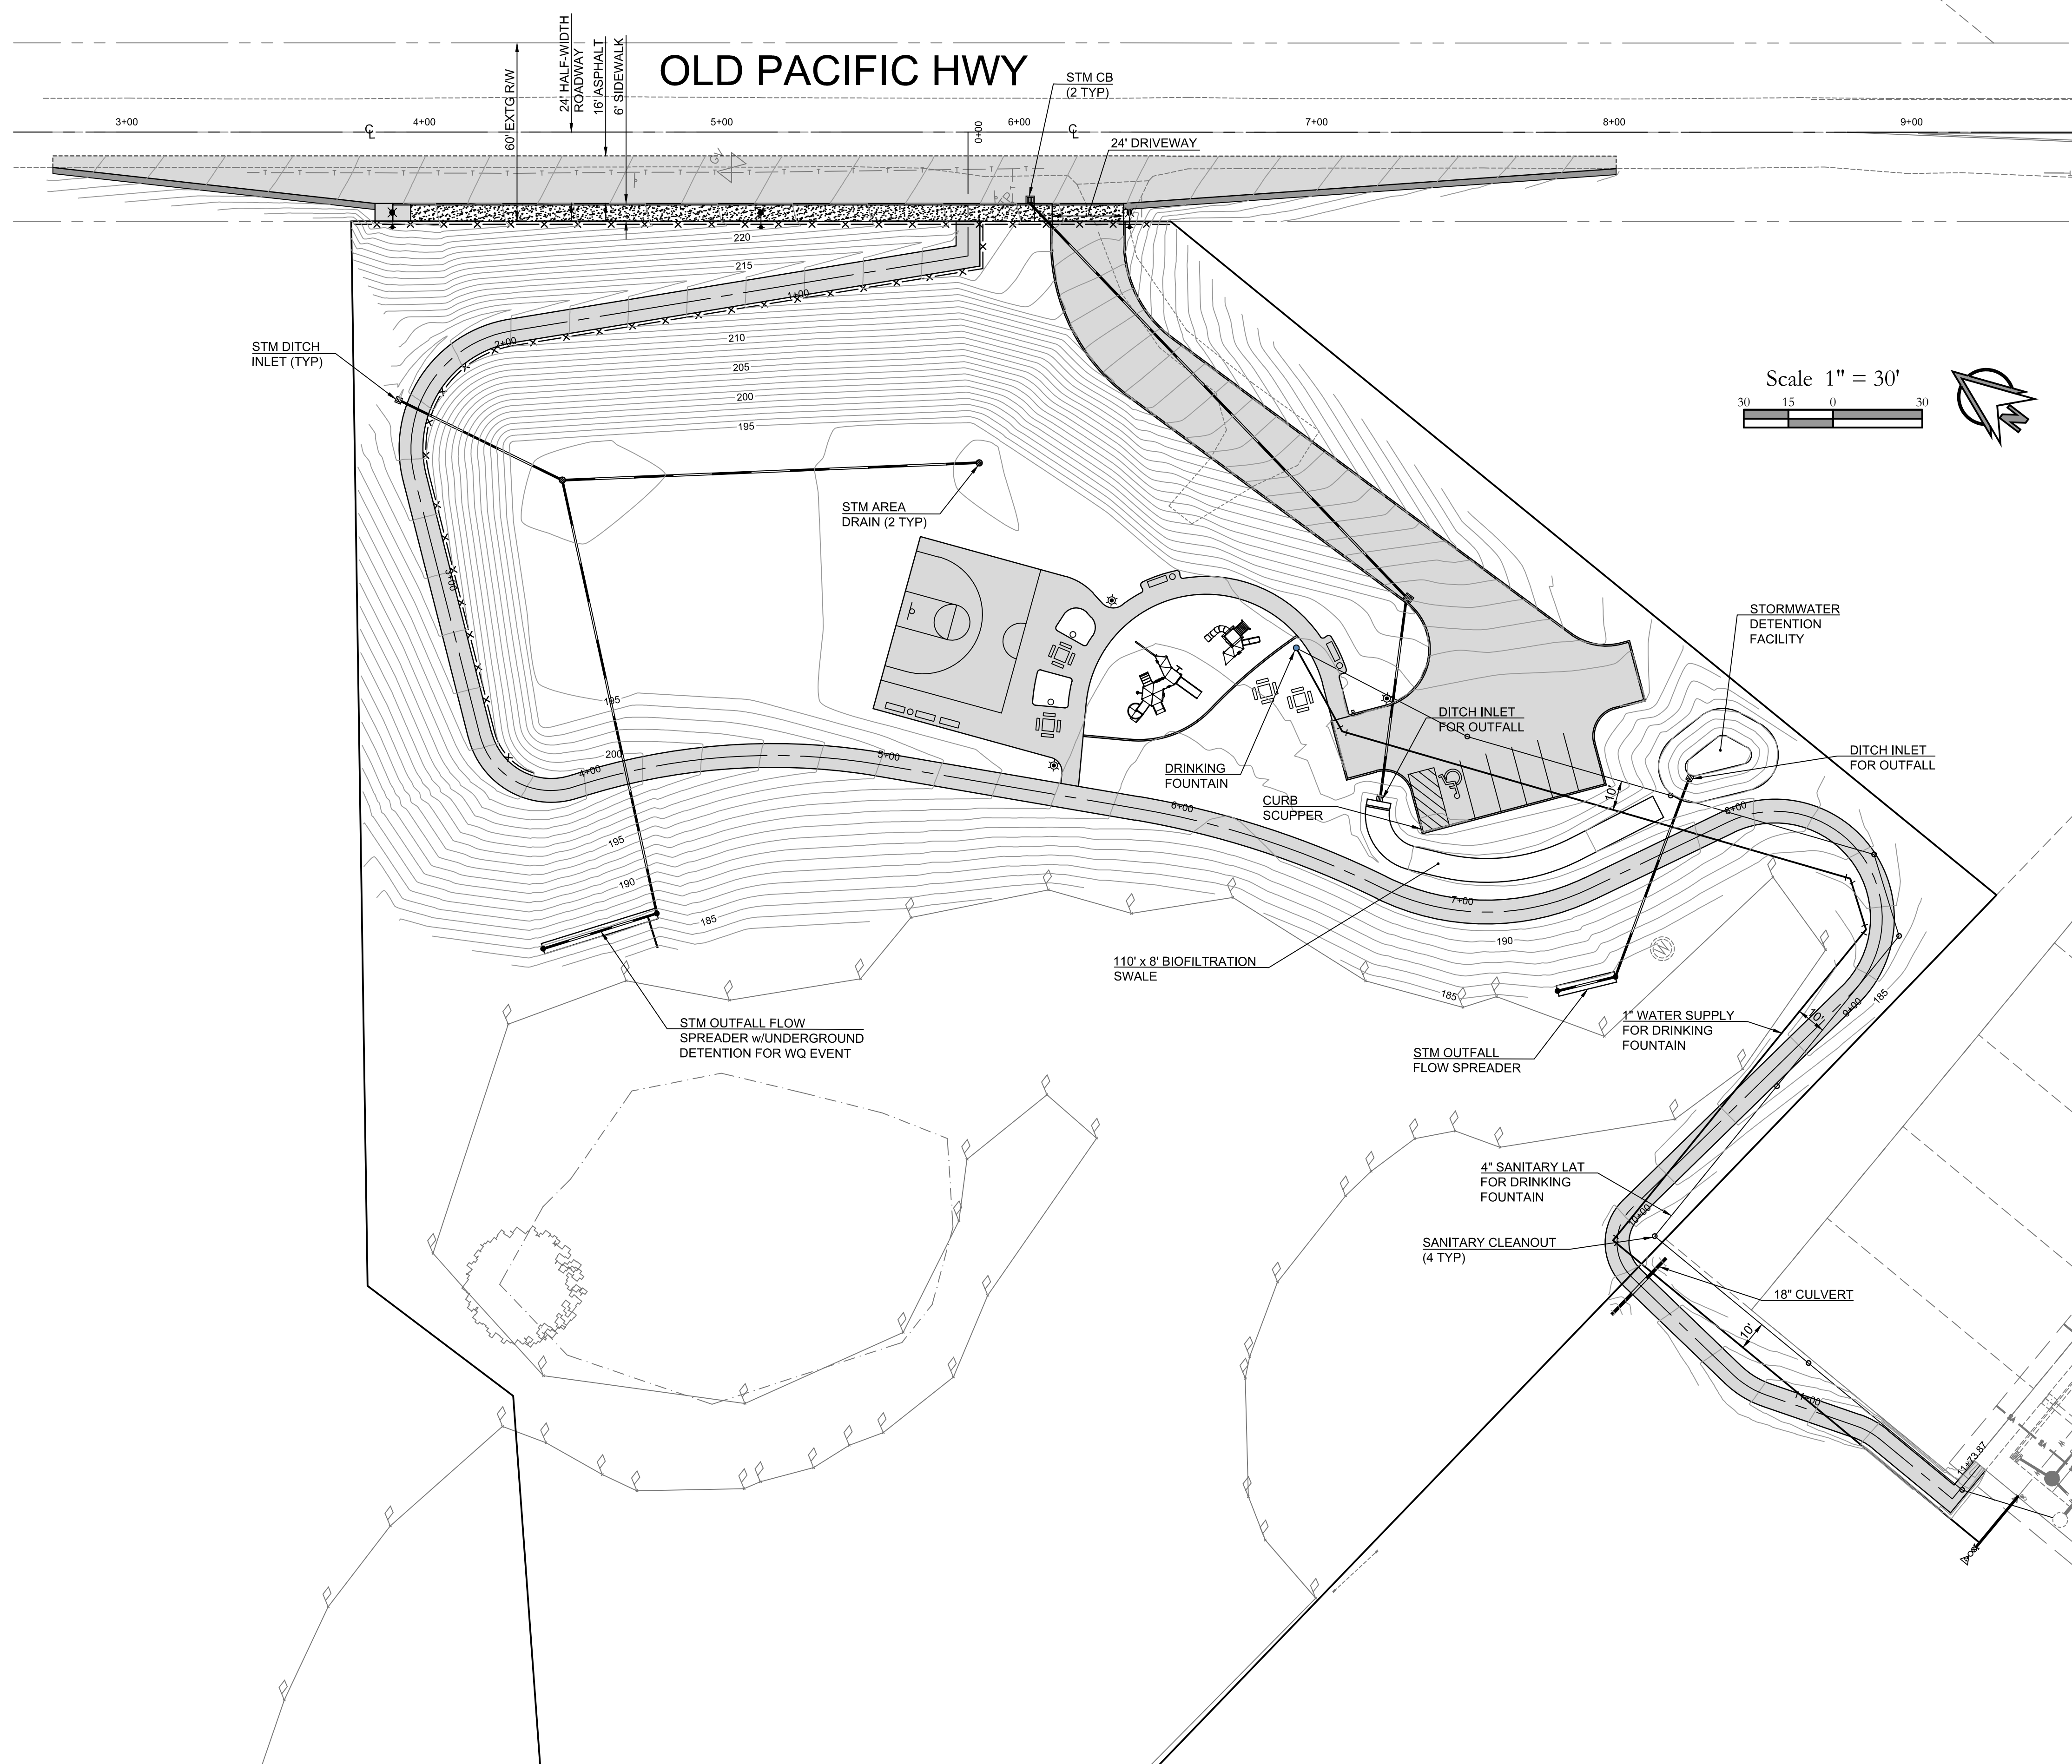

Preliminary Utilities Plan For:

Riverside Neighborhood Park

A Site Located in La Center, Washington

Engineering - Surveying - Planning - 604 W. Evergreen Blvd., Vancouver, WA 98660 | PH (360) 944-6519 | Fax (360) 944-6539

PLS ENGINEERING

Revisions

1	
2	
3	
4	
5	
6	



Project No. 2641
SCALE: H: 1" = 30'
V: N/A
DESIGNED BY: SWG
DRAFTED BY: CAC
REVIEWED BY: TGJ

4
8

