


PLANT LEGEND				
TREES				
SYMBOL	BOTANICAL / COMMON NAME	SIZE	QUANTITY	MATURE PLANT SIZE
(+)	ACER RUBRUM 'ARMSTRONGS' / ARMSTRONGS MAPLE	2" Cal. Min.	6	SPREAD by HEIGHT 20'x50'
(•)	ACER RUBRUM 'RED SUNSET' / RED SUNSET MAPLE	2" cal. Min.	12	35'x45'
(•)	THUJA PLICATA 'HOGAN' / HOGAN'S WESTERN RED CEDAR	6' ht. Min.	17	10'x20'
(•)	PICEA OMORICA / OMORICA SPRUCE	6' ht. Min.	4	25'x50'
(•)	POPULUS TREMULA 'ERECTA' / SWEDISH ASPEN	2" Cal. Min.	6	10'x40'
(•)	PRUNUS SERRULATA 'KIMANZAN' / KIMANZAN CHERRY	2" Cal. Min.	3	20'x25'
(•)	PYRUS CALLERYANA 'CHANTICLEER' / CHANTICLEER FLOWERING PEAR	2" Cal. Min.	7	20'x30'
(•)	TILIA GORDATA / GREENSPIRE LINDEN	2" Cal. Min.	3	30'x60'
(•)	PINUS FLEXILIS 'VANDERWOLF'S PYRAMID' / VANDERWOLF PINE	6' ht. Min.	10	15'x25'
(•)	ZELKOVA SERRATA / VILLAGE GREEN SELKOVA	2" Cal. Min.	6	45'x50'
SHRUBS				
SYMBOL	BOTANICAL / COMMON NAME	MATURE PLANT SIZE SPREAD by HEIGHT		
(•)	FESTUCA GLAUCA / BLUE FESCUE	1'x1.5'		
(•)	ILEX X MESERVEAE 'BLUE BOY' / BLUE BOY HOLLY	4'x5'		
(•)	KALMIA LATIFOLIA 'ELF' / ELF MOUNTAIN LAUREL	4'x4'		
(•)	MAHONIA AQUIFOLIUM 'COMPACTA' / COMPACT OREGON GRAPE	3'x3'		
(•)	MISCANTHUS SINENSIS 'MORNING LIGHT' / MORNING LIGHT MAIDEN GRASS	6'x6'		
(•)	MYRICA CALIFORNICA / PACIFIC WAX MYRTLE	10'x15'		
(•)	NANDINA DOMESTICA 'FIREPOWER' / FIREPOWER NANDINA	1.5'x2'		
(•)	NANDINA DOMESTICA 'MOONBAY' / MOONBAY NANDINA	2'x3'		
(•)	PIERIS JAPONICA 'CAVATINE' / CAVATINE PIERIS	3'x4'		
(•)	PIERIS JAPONICA 'VARIEGATA' / VARIEGATED PIERIS	3'x4'		
(•)	PRUNUS LAUROCERASUS 'SCHIPKAENSIS' / SCHIPKA CHERRY LAUREL	5'x6'		
(•)	VIBURNUM DAVIDII / DAVID VIBURNUM	3'x3'		
(•)	TURF - SOD OR SEED			

IRRIGATION NOTE
 ALL LANDSCAPE AREAS SHALL BE IRRIGATED WITH A DRIP, SPRAY OR HOSE BIB IRRIGATION SYSTEM. REFER TO CIVIL ENGINEERING PLANS FOR WATER SOURCE.

REFER TO SHEET L2 FOR FOR DETAILS / NOTES.

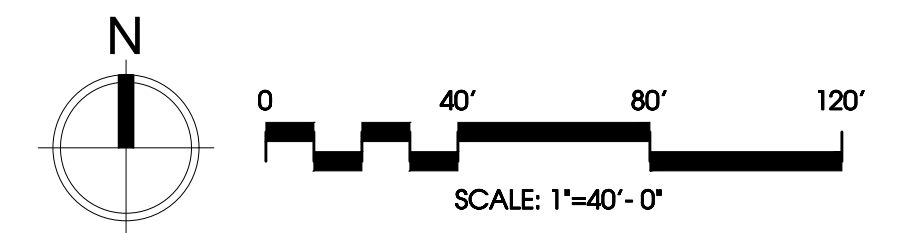

RIVERSIDE NEIGHBORHOOD PARK

La Center, Washington

DRAWN: CB	CHECKED: CB
SCALE: AS SHOWN	DATE: 10-20-20
JOB #: 20-1554	
ISSUED FOR: FLR	
REVISIONS:	
△	
△	
△	
△	
△	

SHEET NAME:
PRELIMINARY LANDSCAPE PLAN

SHEET #:
L1
 SHEET 7 OF 8